
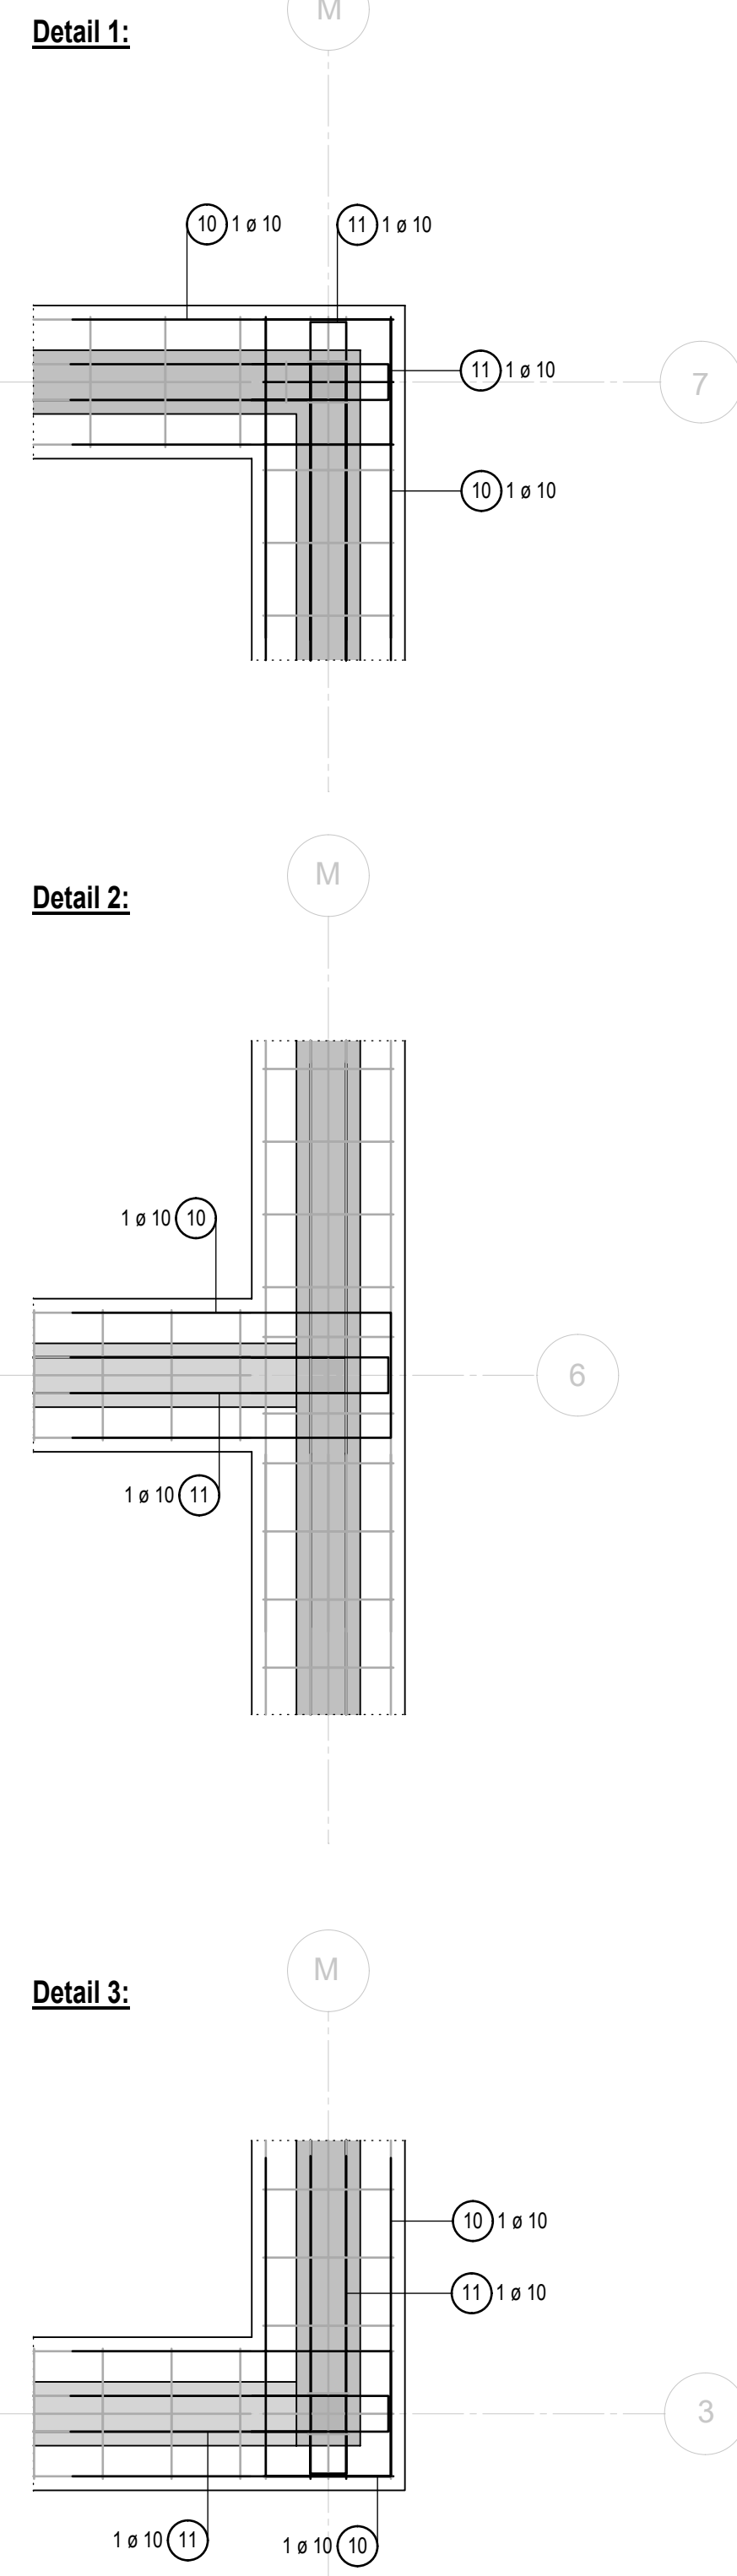


floor plan foundation kitchen

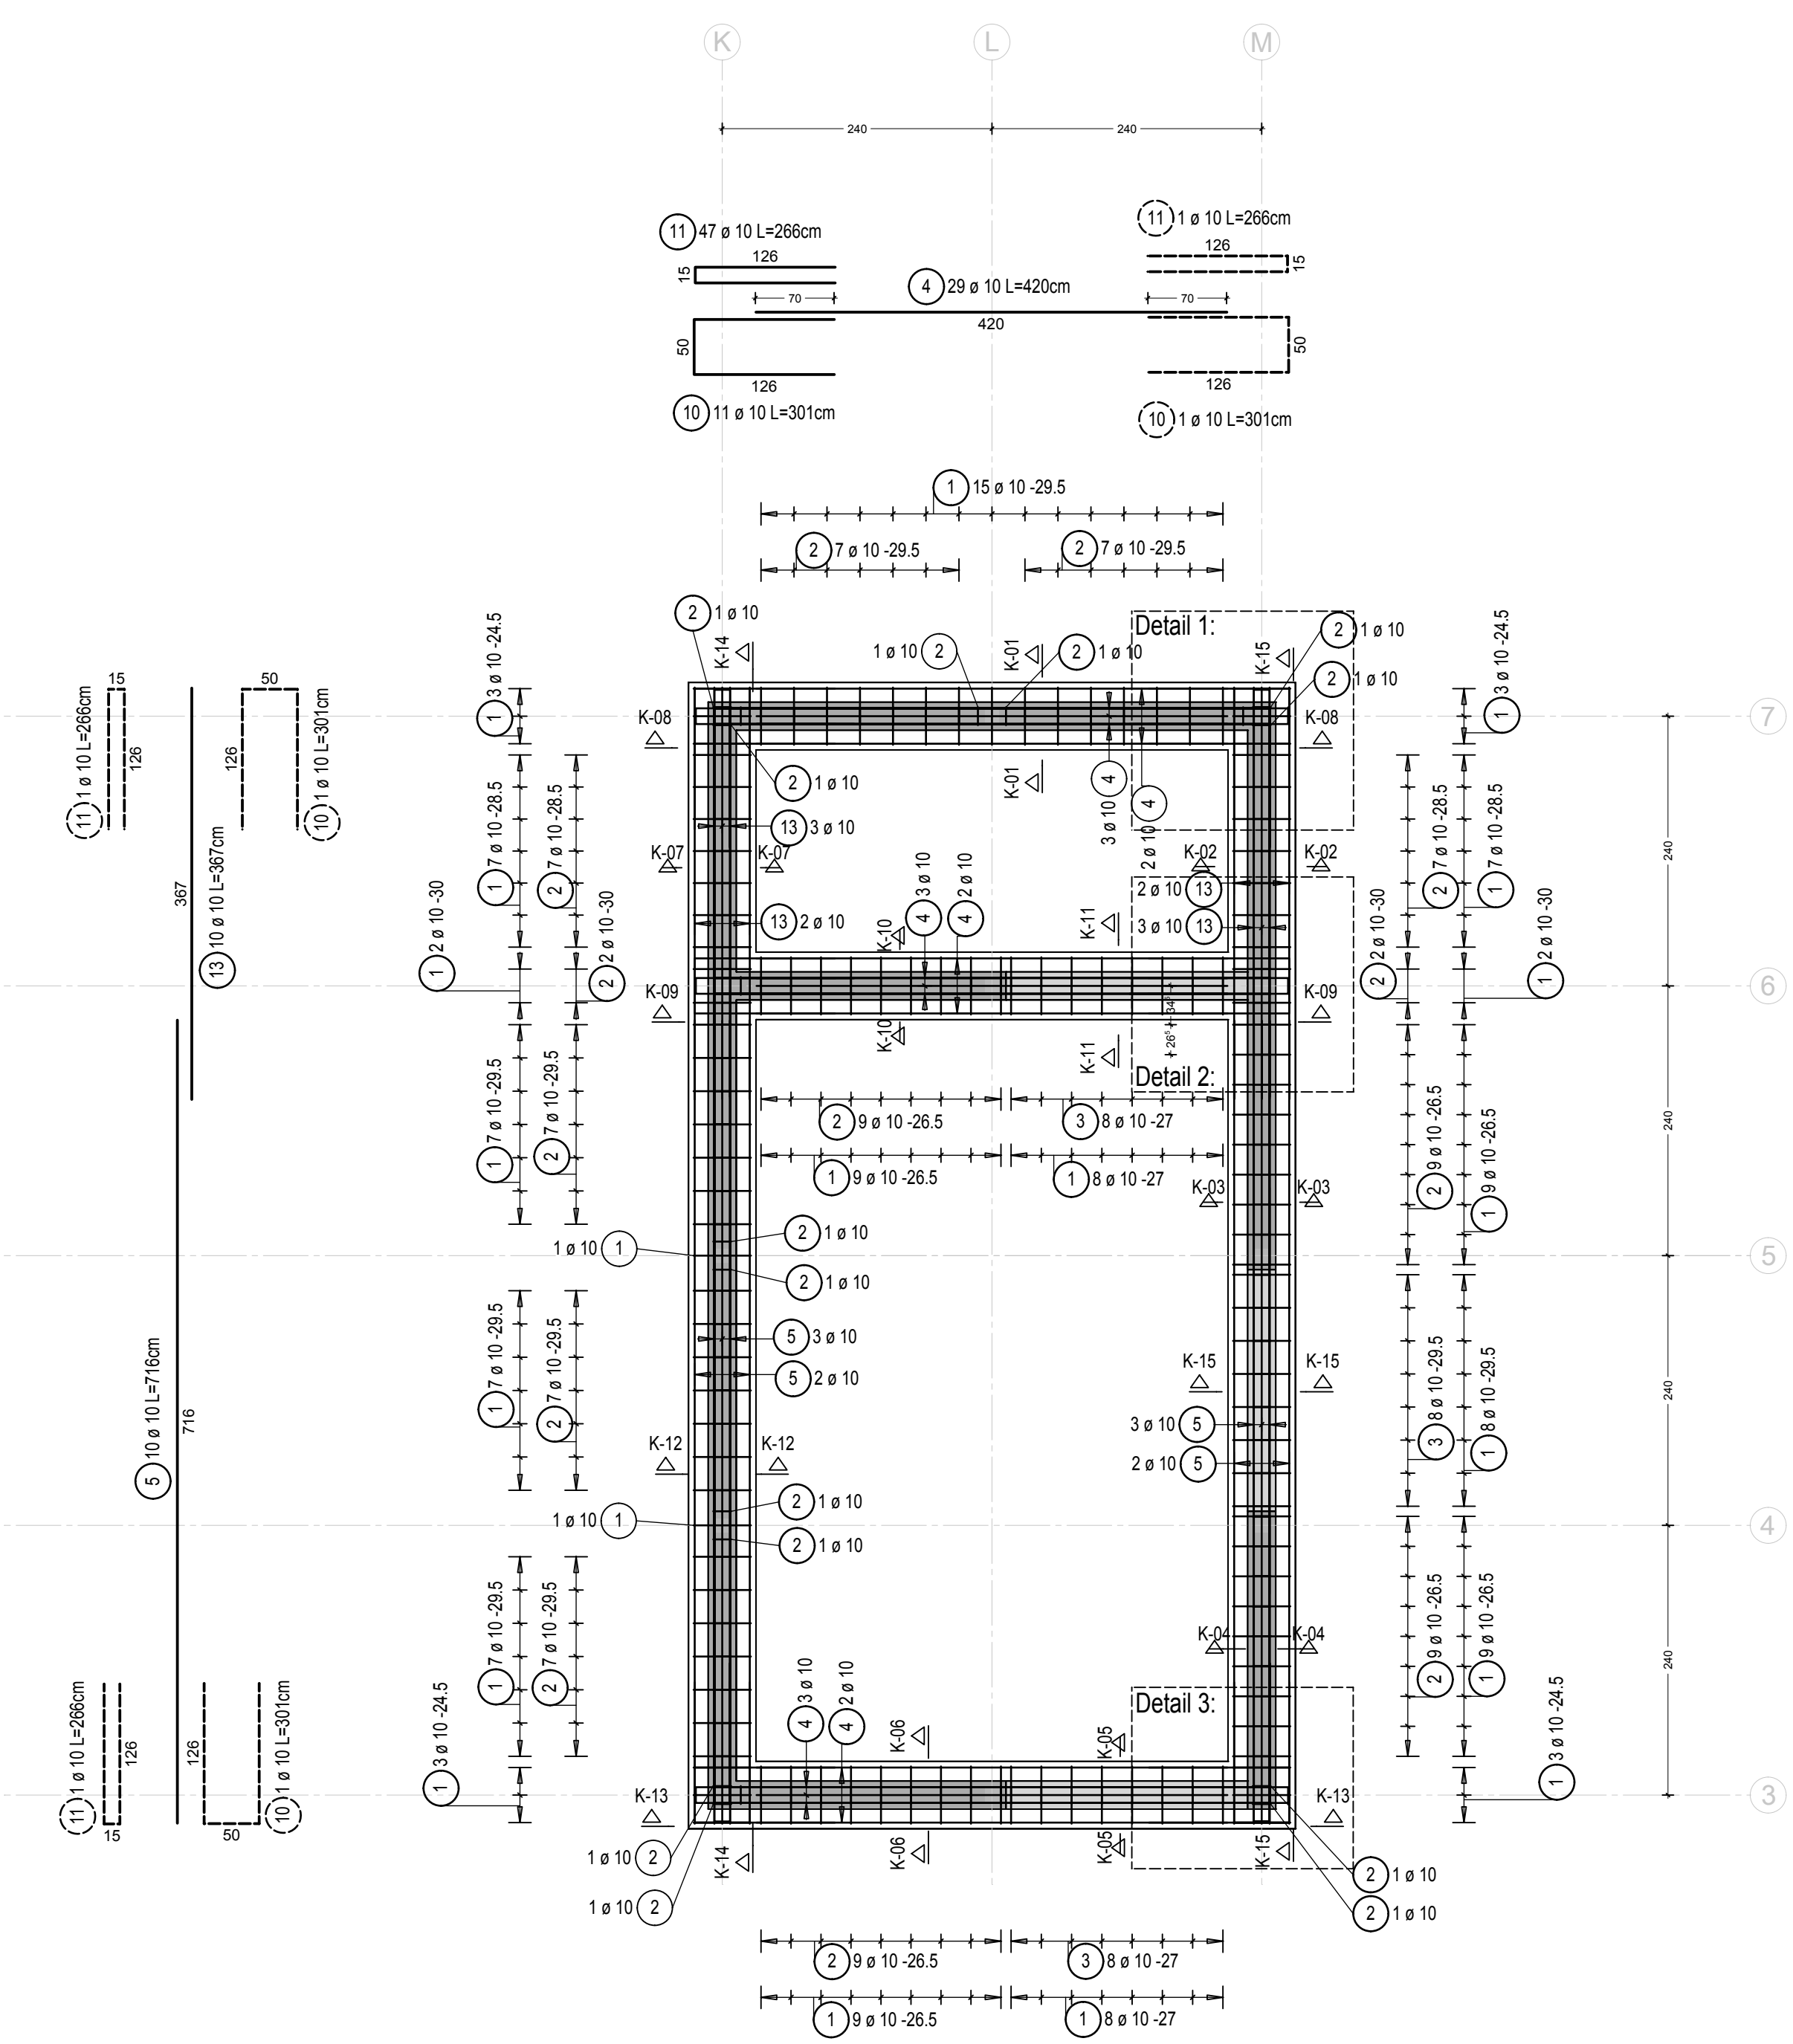


Stabliste - Biegeformen

Pos.	Stk.	Ø [mm]	Einzel Länge [m]	Bemalte Biegeform (unmaßstäblich)	Gesamt Länge [m]	Masse [kg]
1	128	10	0.82	[Diagram]	104.96	64.76
2	107	10	2.02	[Diagram]	216.14	133.36
3	24	10	1.52	[Diagram]	36.48	22.51
4	29	10	4.20	[Diagram]	121.80	75.15
5	10	10	7.16	[Diagram]	71.60	44.18
6	4	10	2.19	[Diagram]	8.76	5.40
7	12	10	3.48	[Diagram]	41.76	25.77
8	10	10	6.99	[Diagram]	69.90	43.13
9	2	10	2.57	[Diagram]	5.14	3.17
10	11	10	3.01	[Diagram]	33.11	20.43
11	47	10	2.66	[Diagram]	125.02	77.14
12	2	10	2.19	[Diagram]	4.38	2.70
13	10	10	3.67	[Diagram]	36.70	22.64
14	4	10	1.55	[Diagram]	6.20	3.83
Gesamtmasse [kg]:						544.17





Legende:	Beschreibung:	shortcuts:
Stahlbeton	HPBentige	CKG
Ziegel	OK Rohkonstruktion	FU
Lehrmaße	OK Fertigmessung	SO
Bühnenreue	OK Fertigmessung	FB
Stahl	OK Fertigmessung	RD
Holz	Grundstücksgrenze	RB
Erdbach	Aschen	UZ
Kies	Schüttlinie	OZ
Erdbach	Planerwerk	OK
		UK
		FK
		FR
		LH
		LB
		FB
		SRH
		STUK
		ST
		FR
		DN

All measurements/dimensions to check on site!

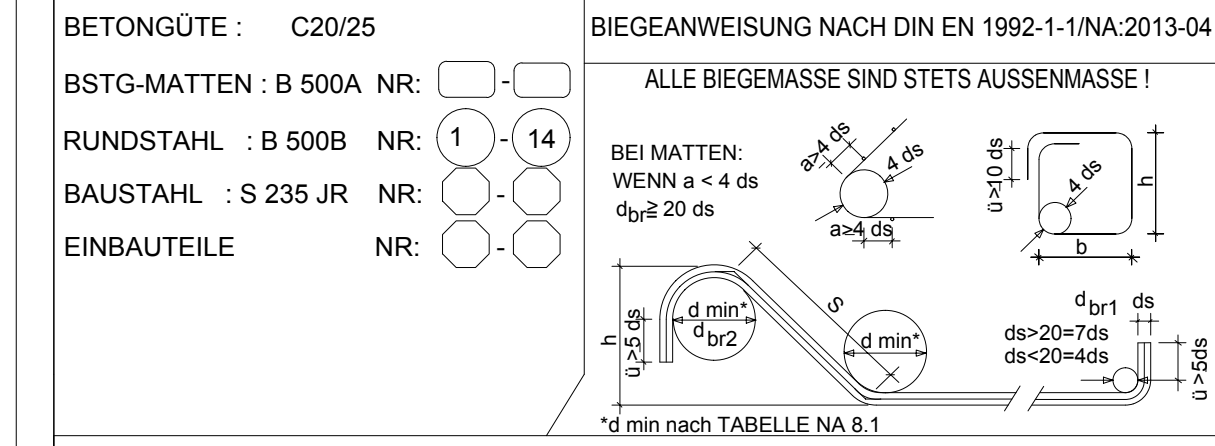

BAUTEIL:	BETONGÜTE:	EXPOSITIONSKLASSE:	c <sub>min</sub> [mm]
Fundamente Küche	C20/25	XC3	40

notes:

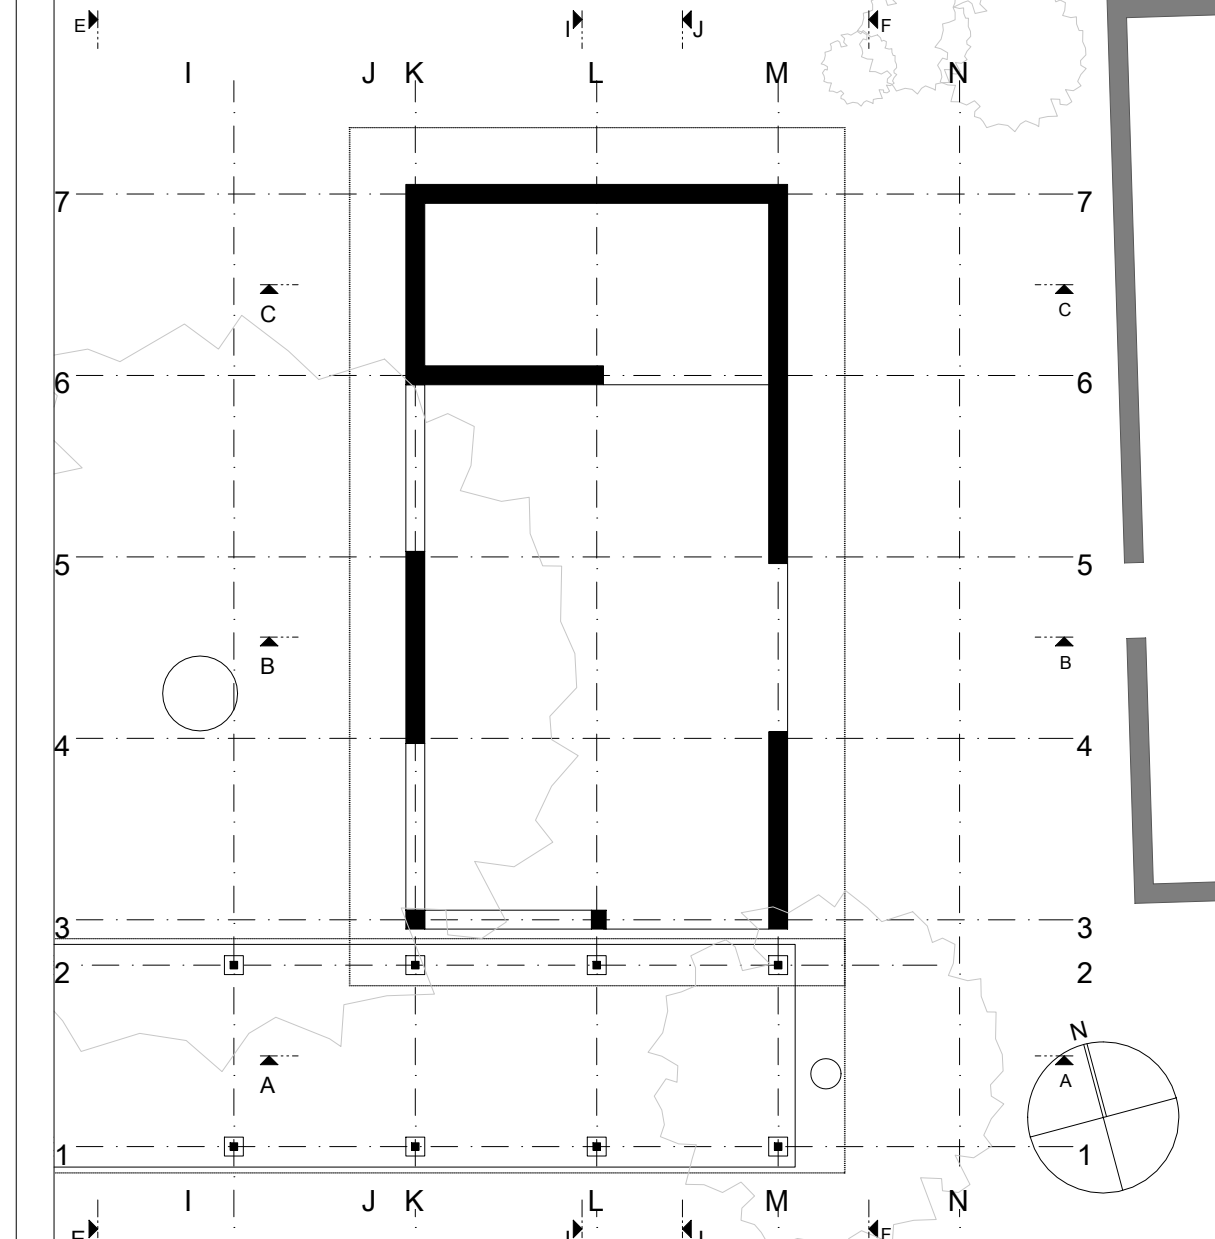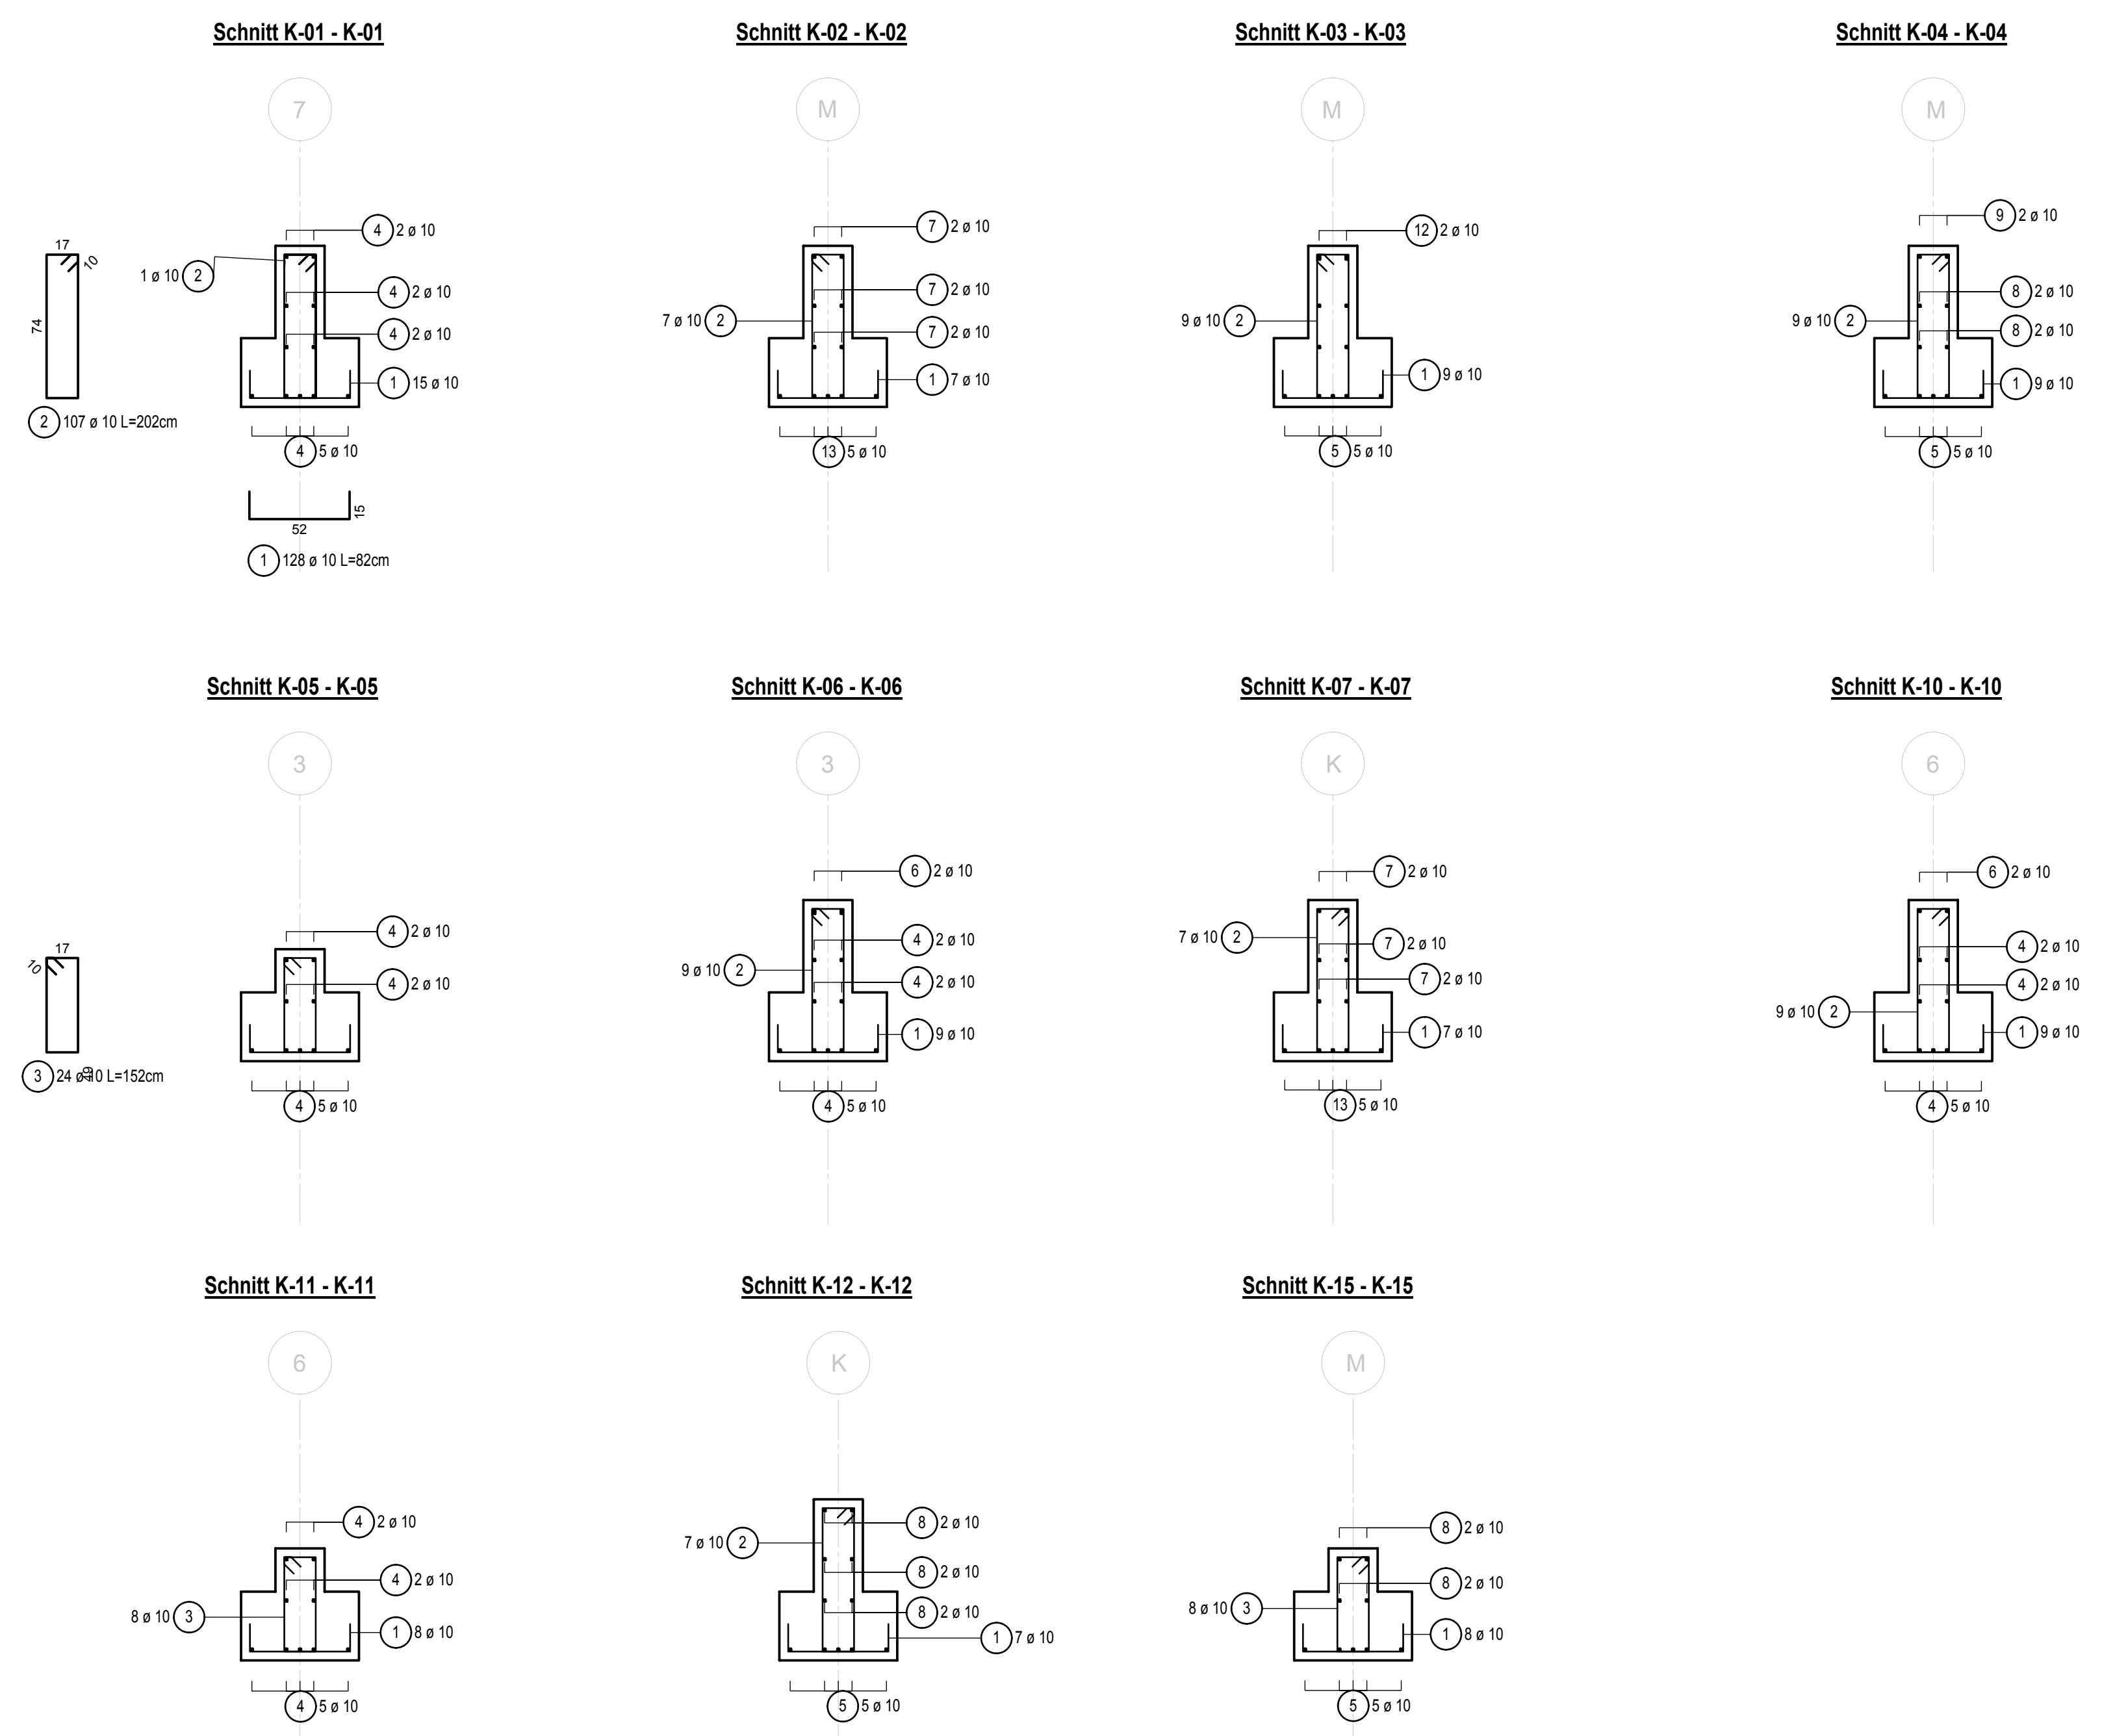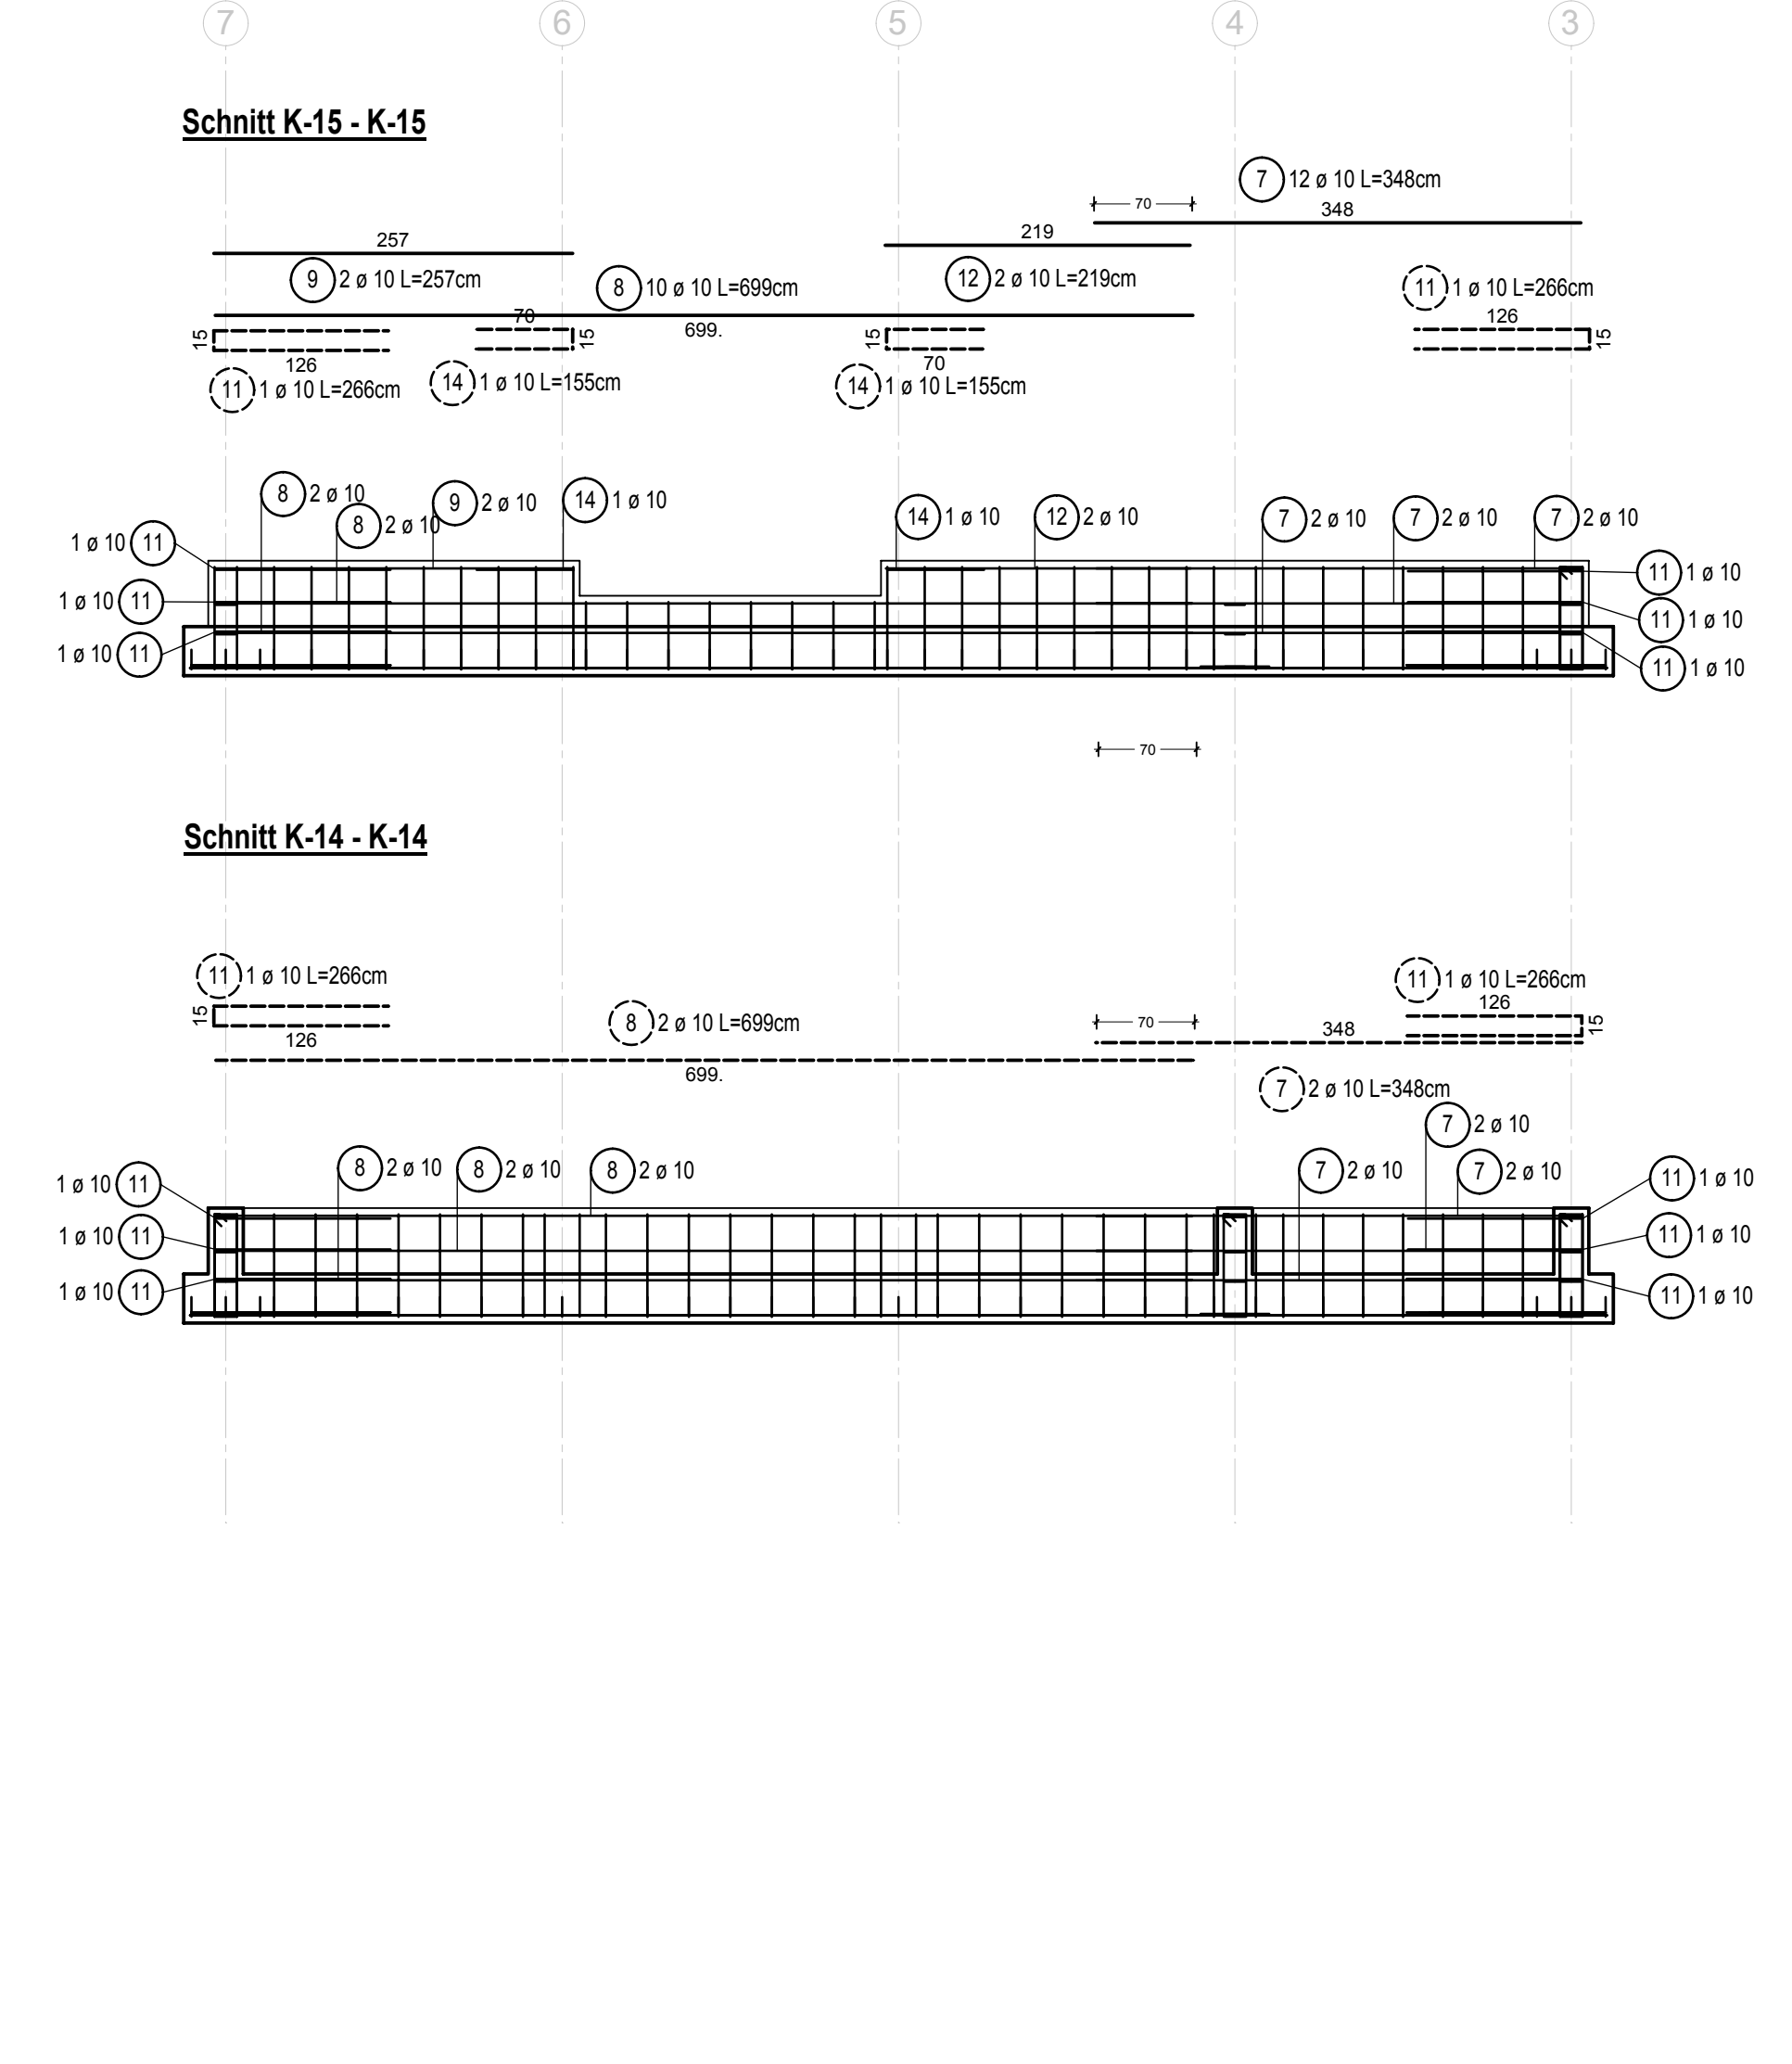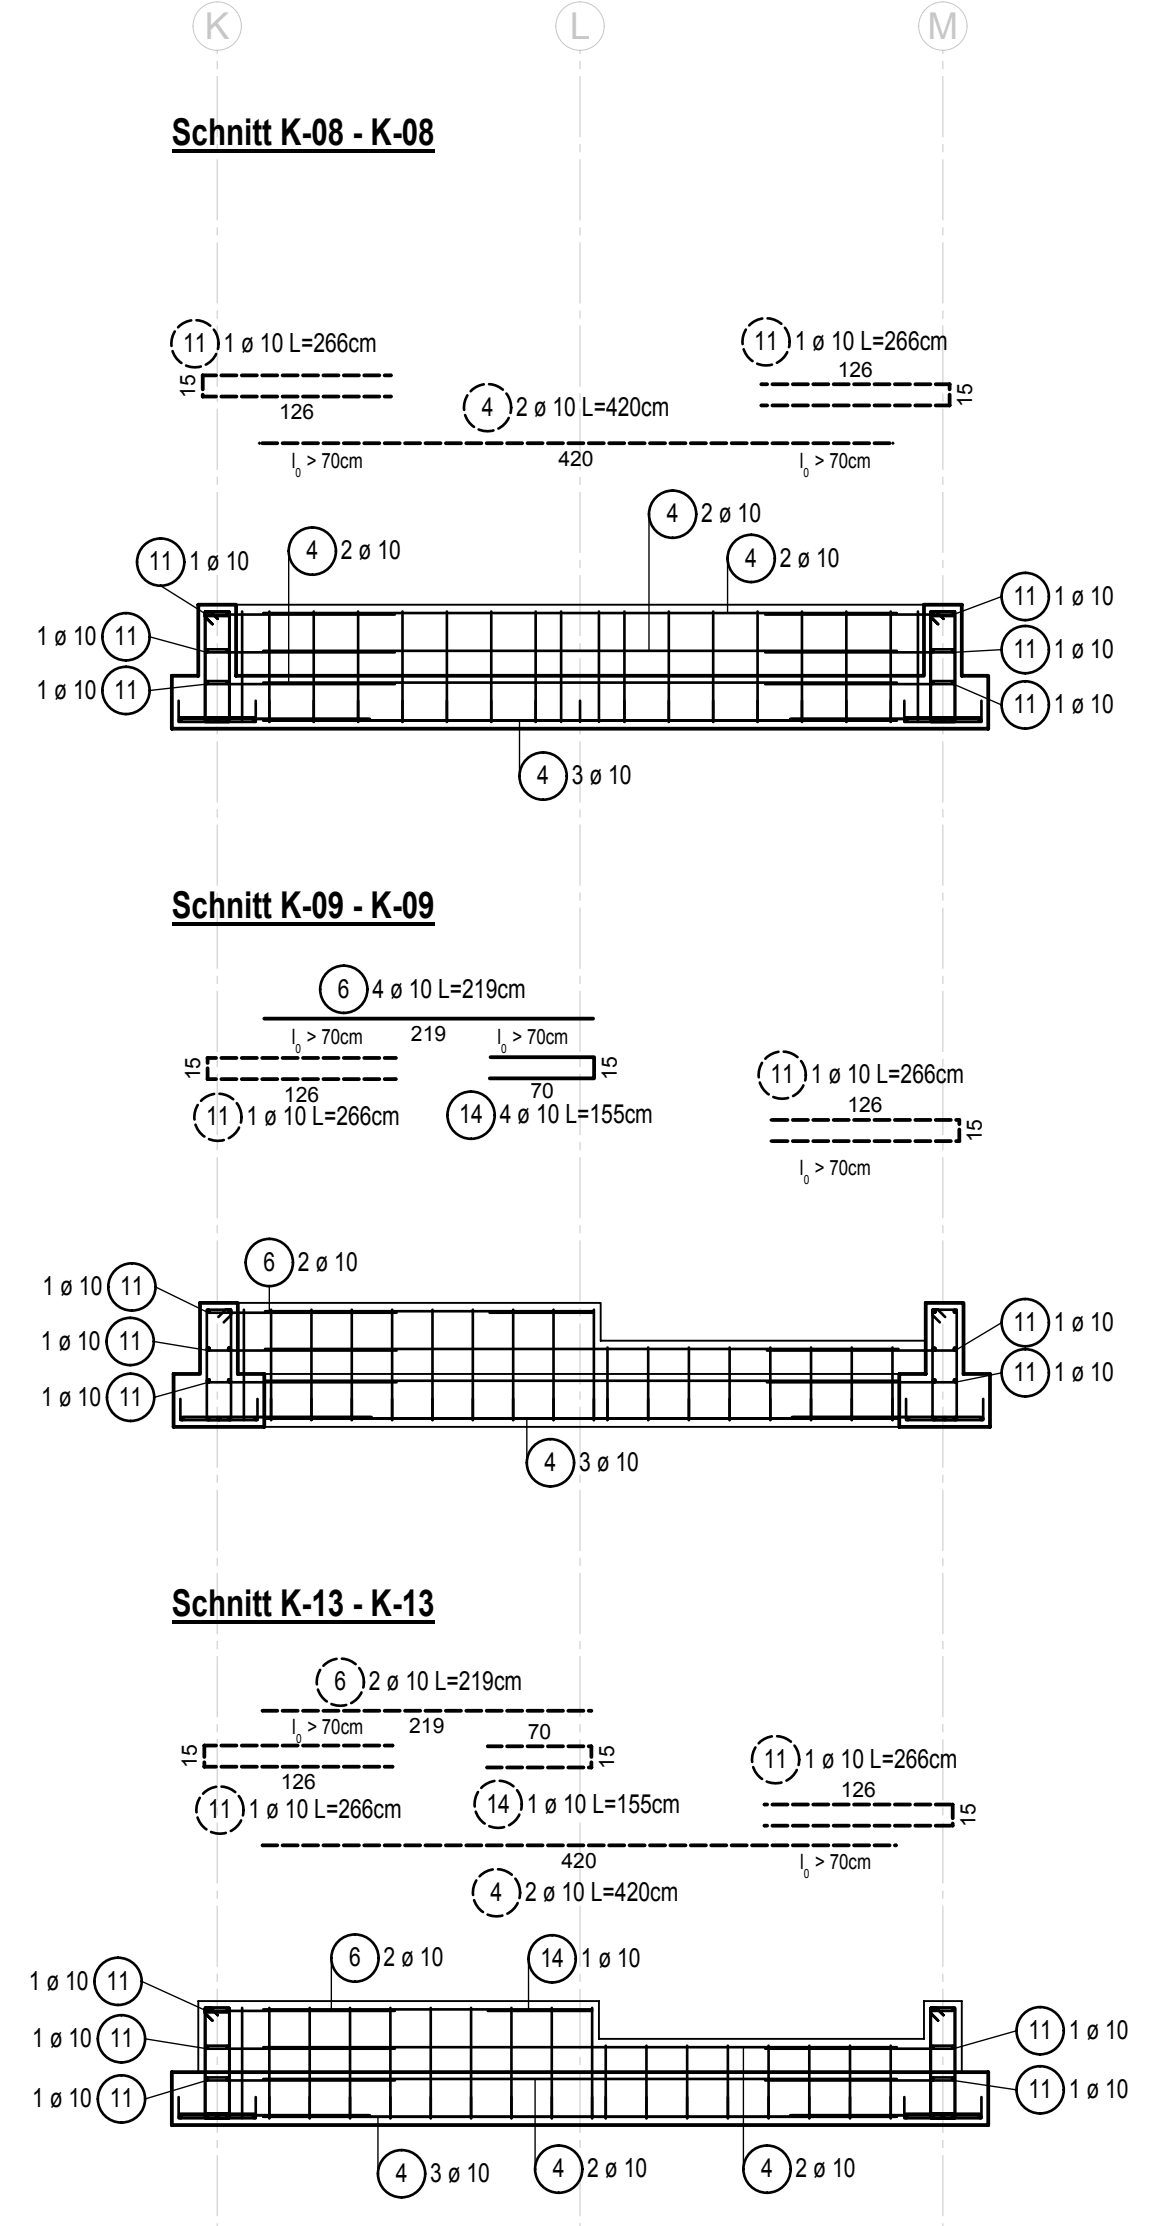

content: reinforcement kitchen

plan nr.: 520\_K\_bp

drawn by: LV date: 26.01.2020 scale: 1:50 / 1:25 sheet size: A0

project: Centro de Cultura y Ecología Santa Catarina, Quiané, México

client: Santa Catarina Quiané, México

author: Hochschule München Master Studio DesignBüro Quiané II Keller 6, 80333 München

new construction of a cultural centre second building phase