



Schnitt C-C

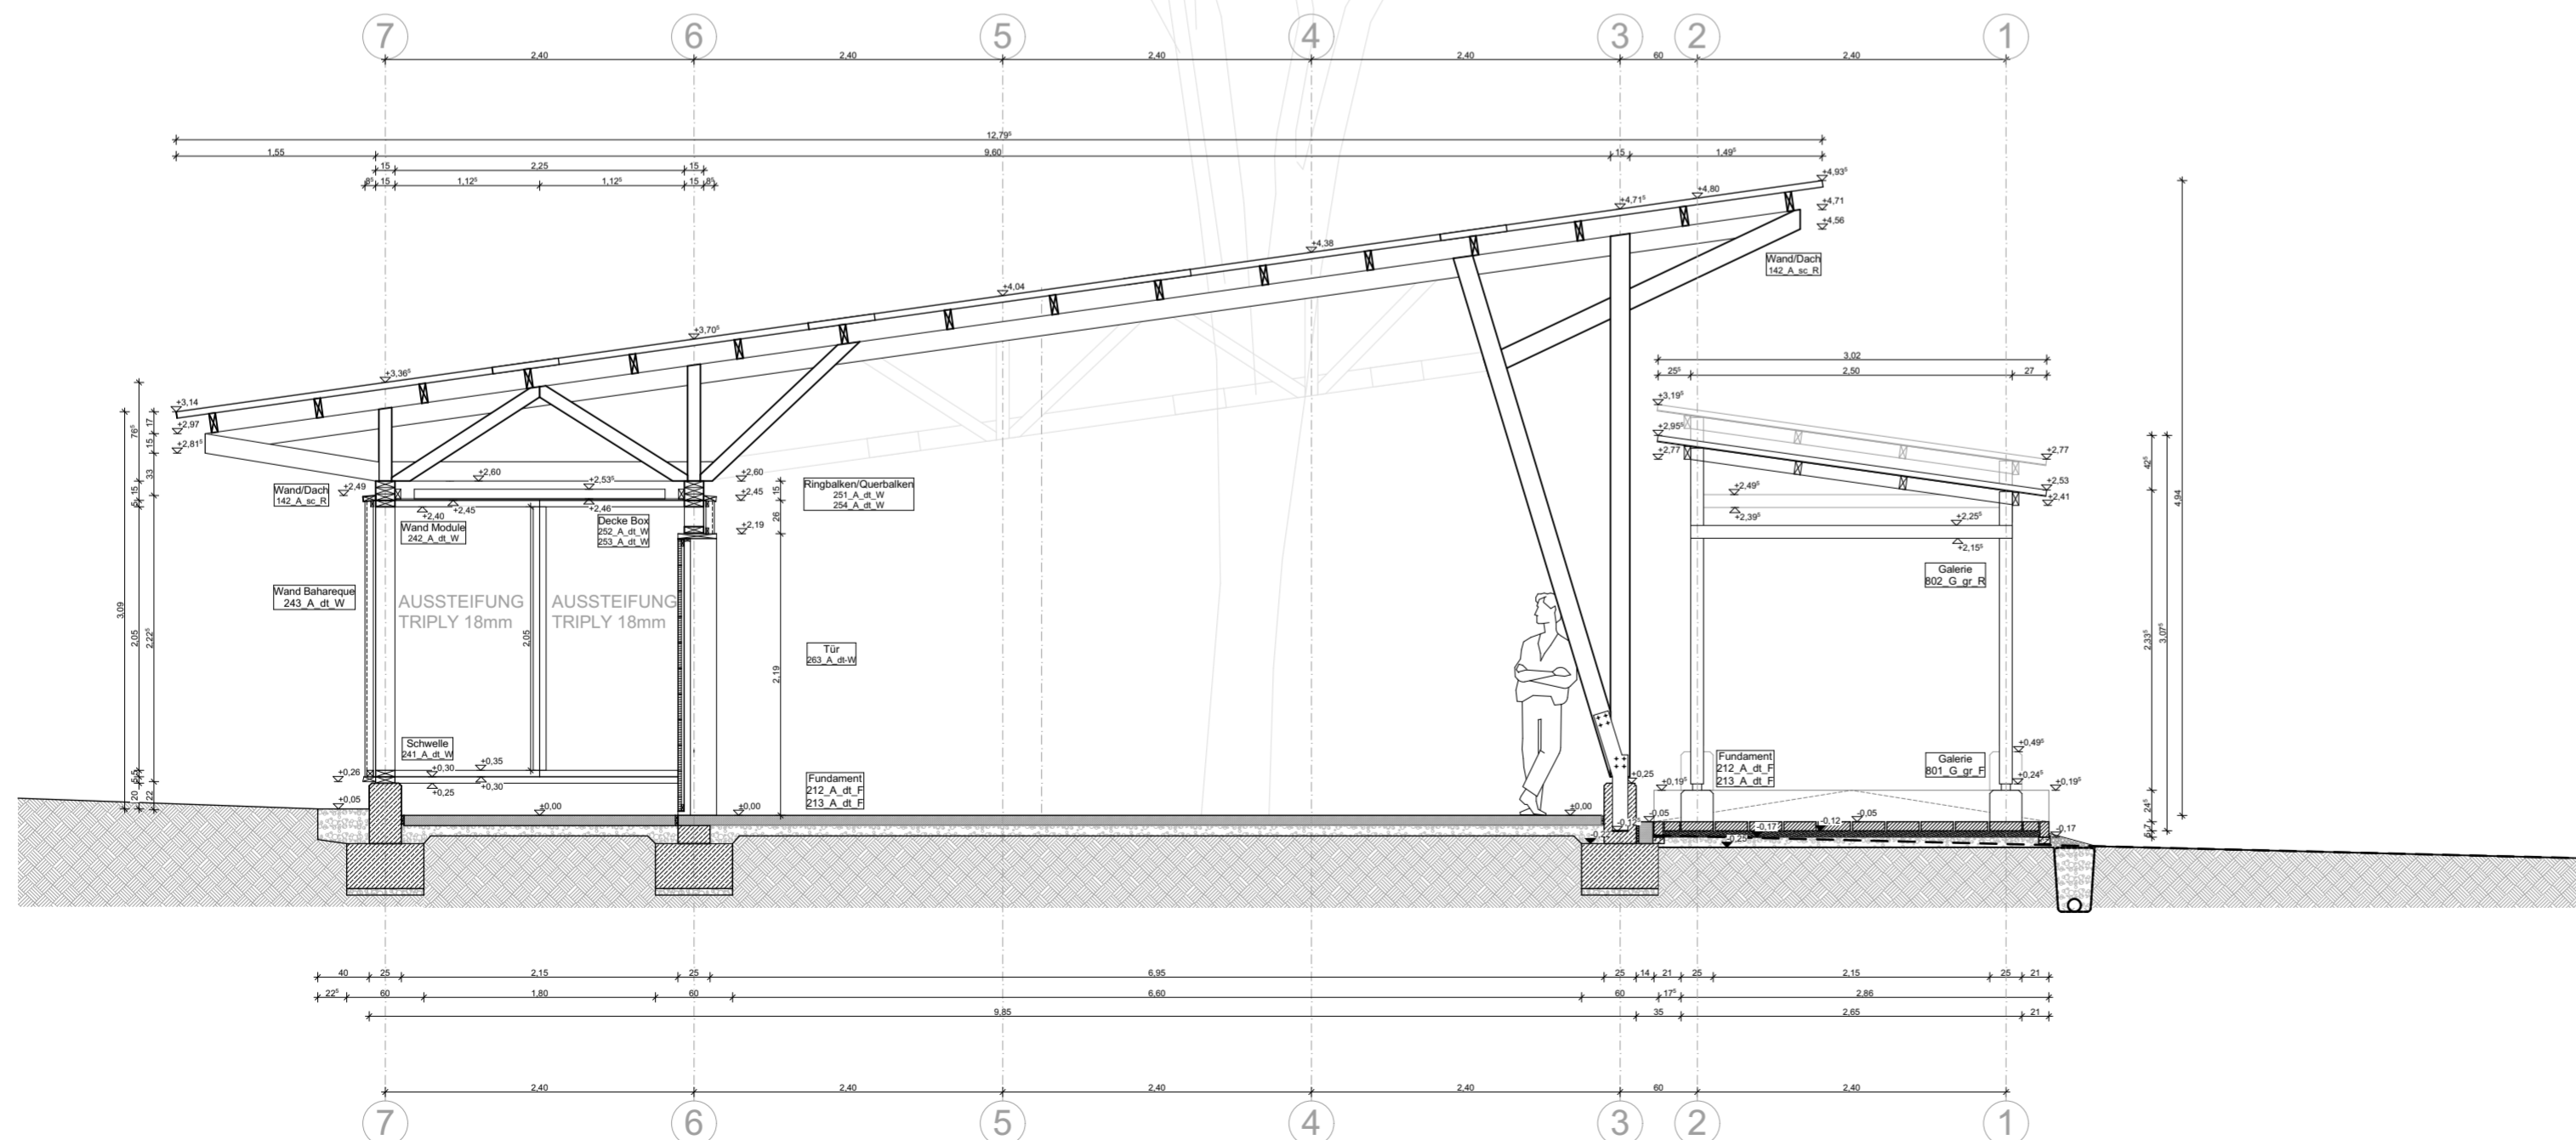

Schnitt G-G

notes:
All measurements/dimensions to check on site!

reference plans:

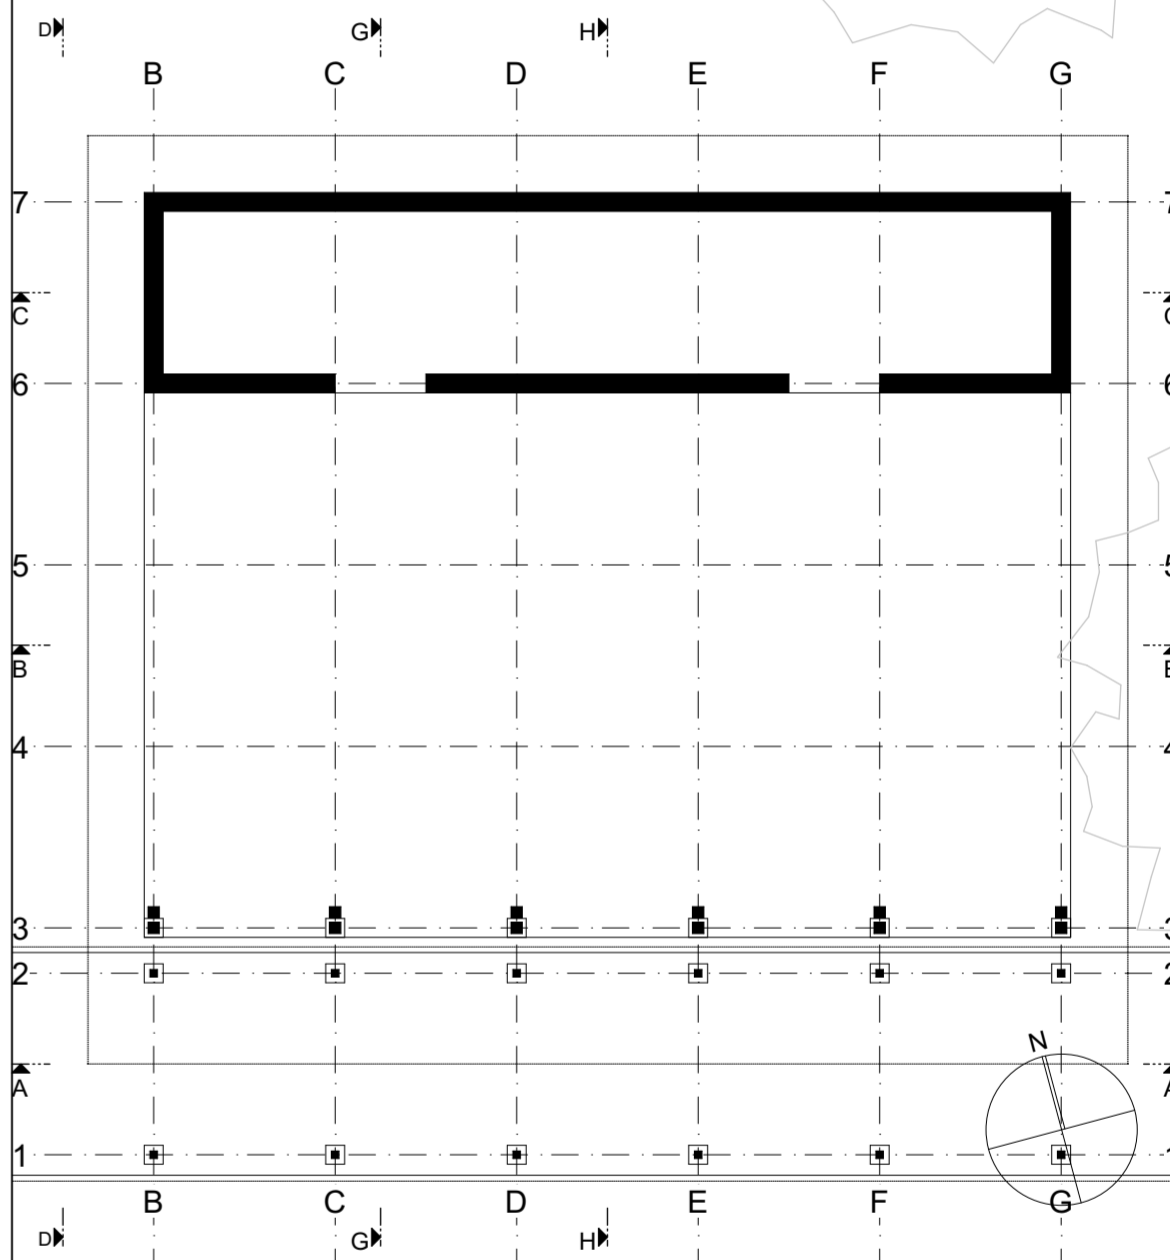

content:
Schnitte/ Innenansicht Aula

plan nr.: 141_A_sc

drawn by:

KF

date:

22.01.2020

scale: 1:20

sheet size: A2

project:

Centro de Cultura y Ecologia
Santa Catarina, Quiané, México

client:

Santa Catarina
Quiané, México

author:

Hochschule München
Master Studio
DesignBuild Quiané II
Karlstr. 6, 80333 München

new construction of a cultural centre
second building phase