




Detaildraufsicht 1-1
Übergang: Alte Galerie / neue Galerie
Ecke: Blumenbeet / Kies / Galerie

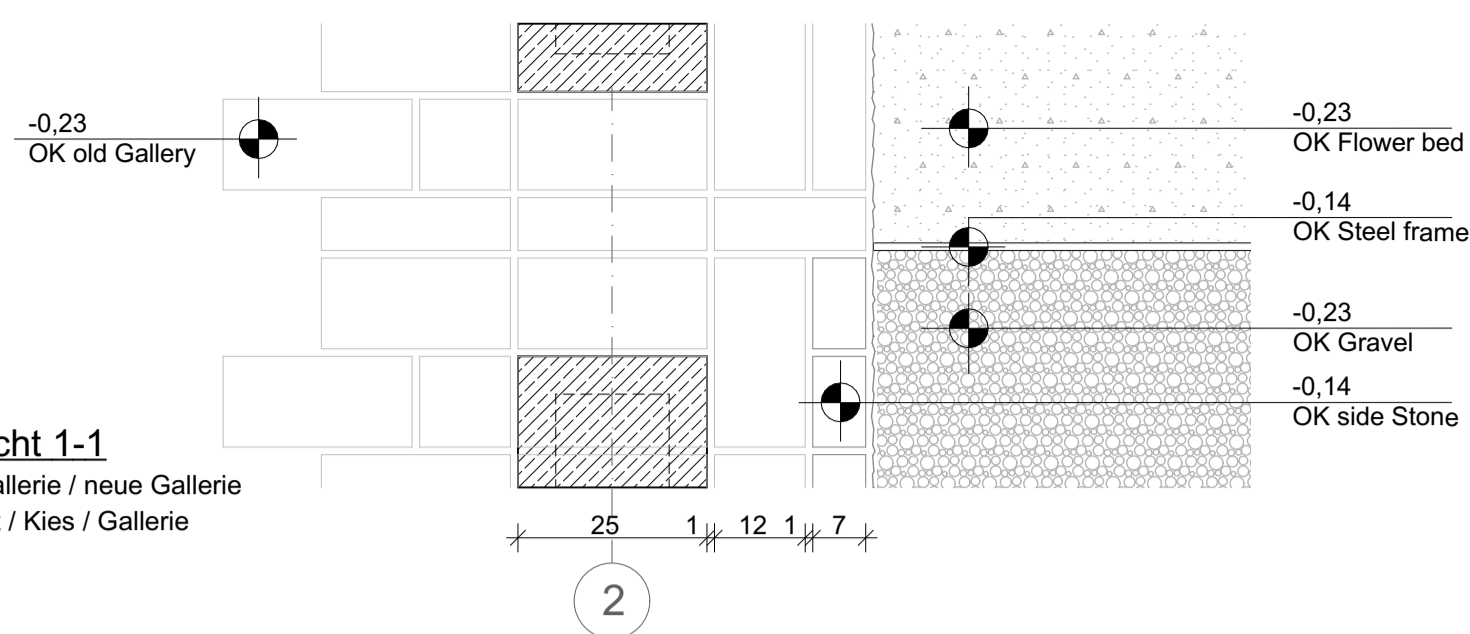


Detailschnitt 3-3
section: old Gallery / flower bed

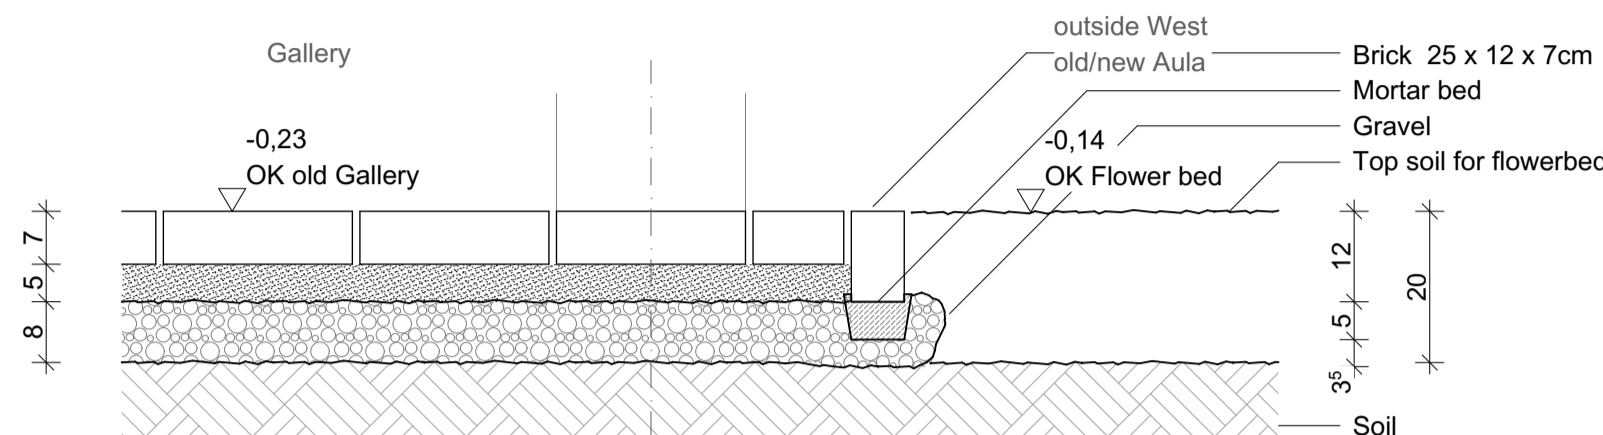



Detailschnitt 4-4
section: old Gallery / Gravel

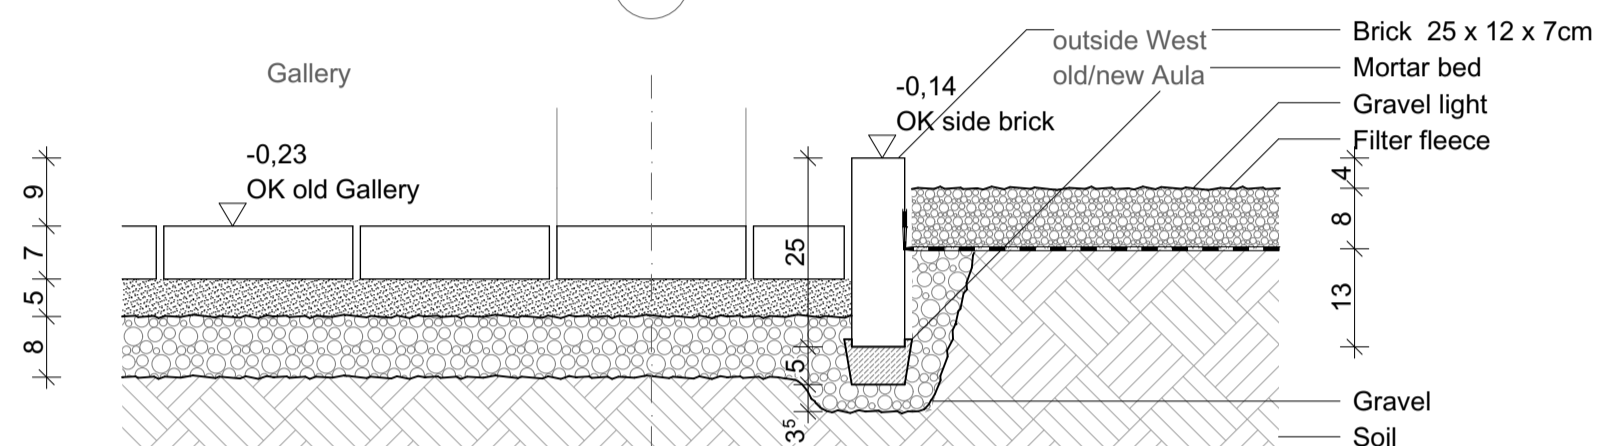


Detailschnitt 5-5
section: new Gallery / Gravel side stripe

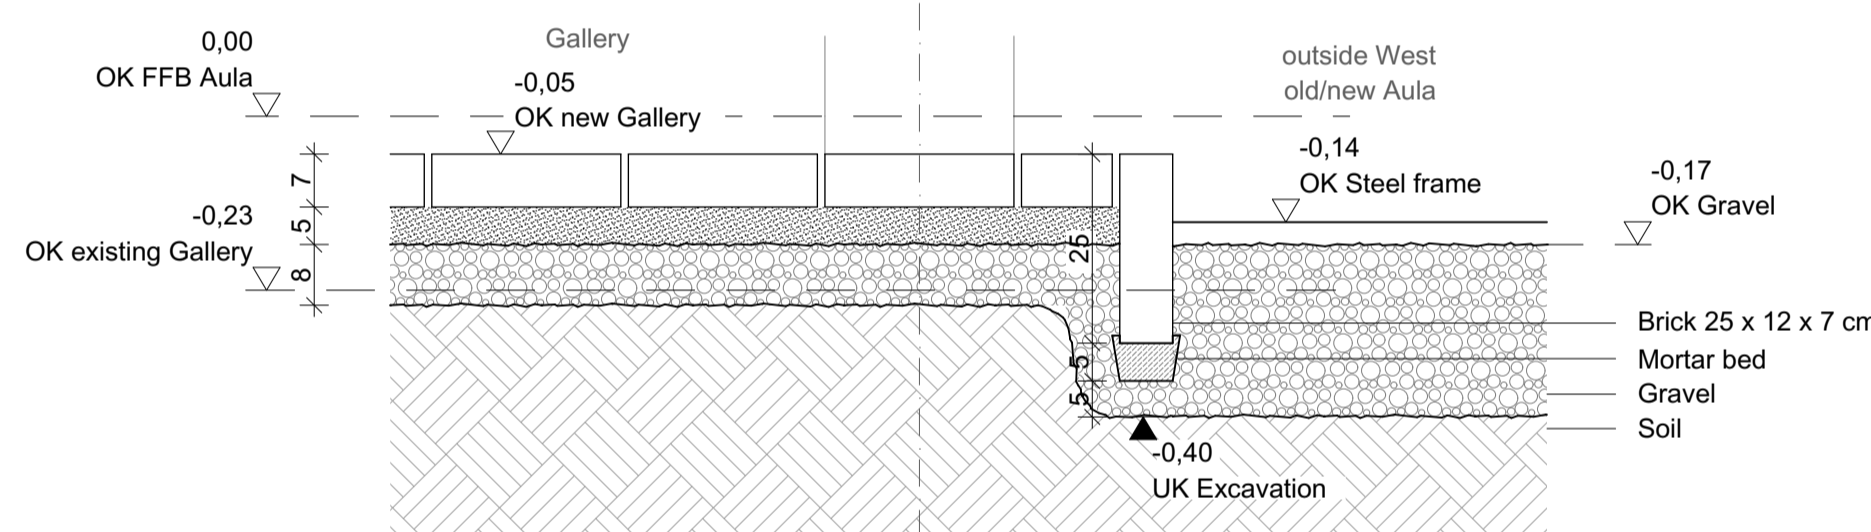


Detaildraufsicht 6-6
edge: Gallery - Aula

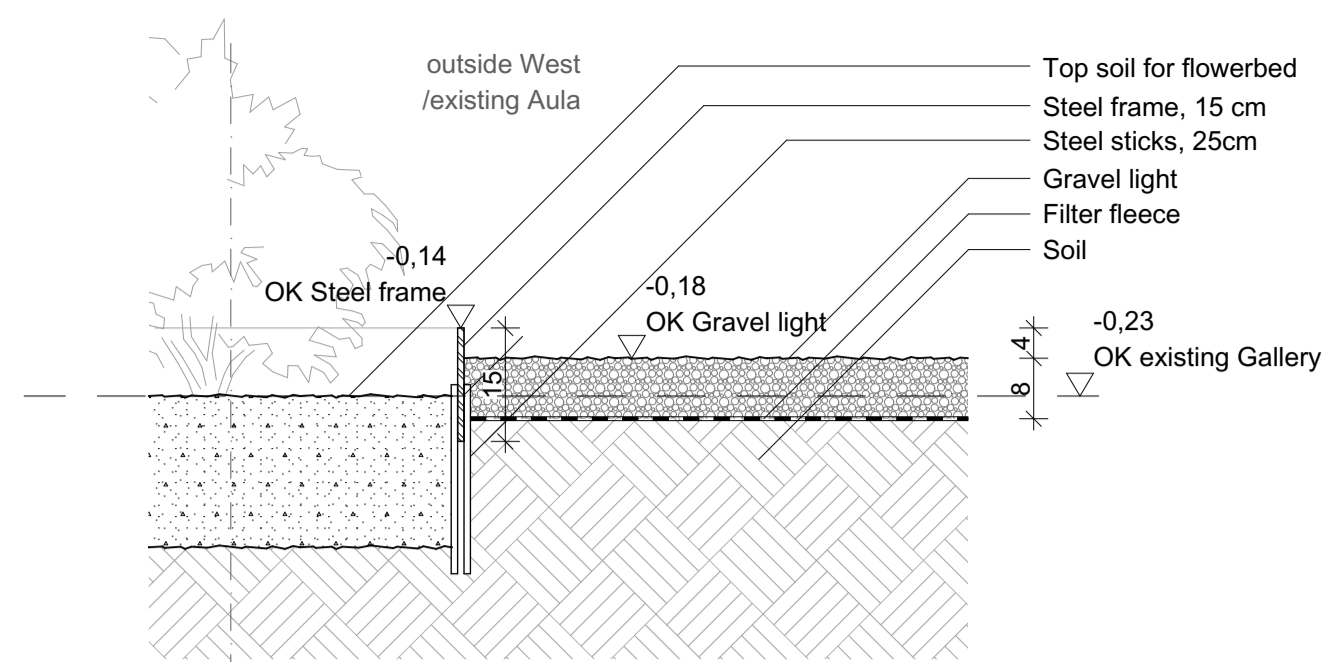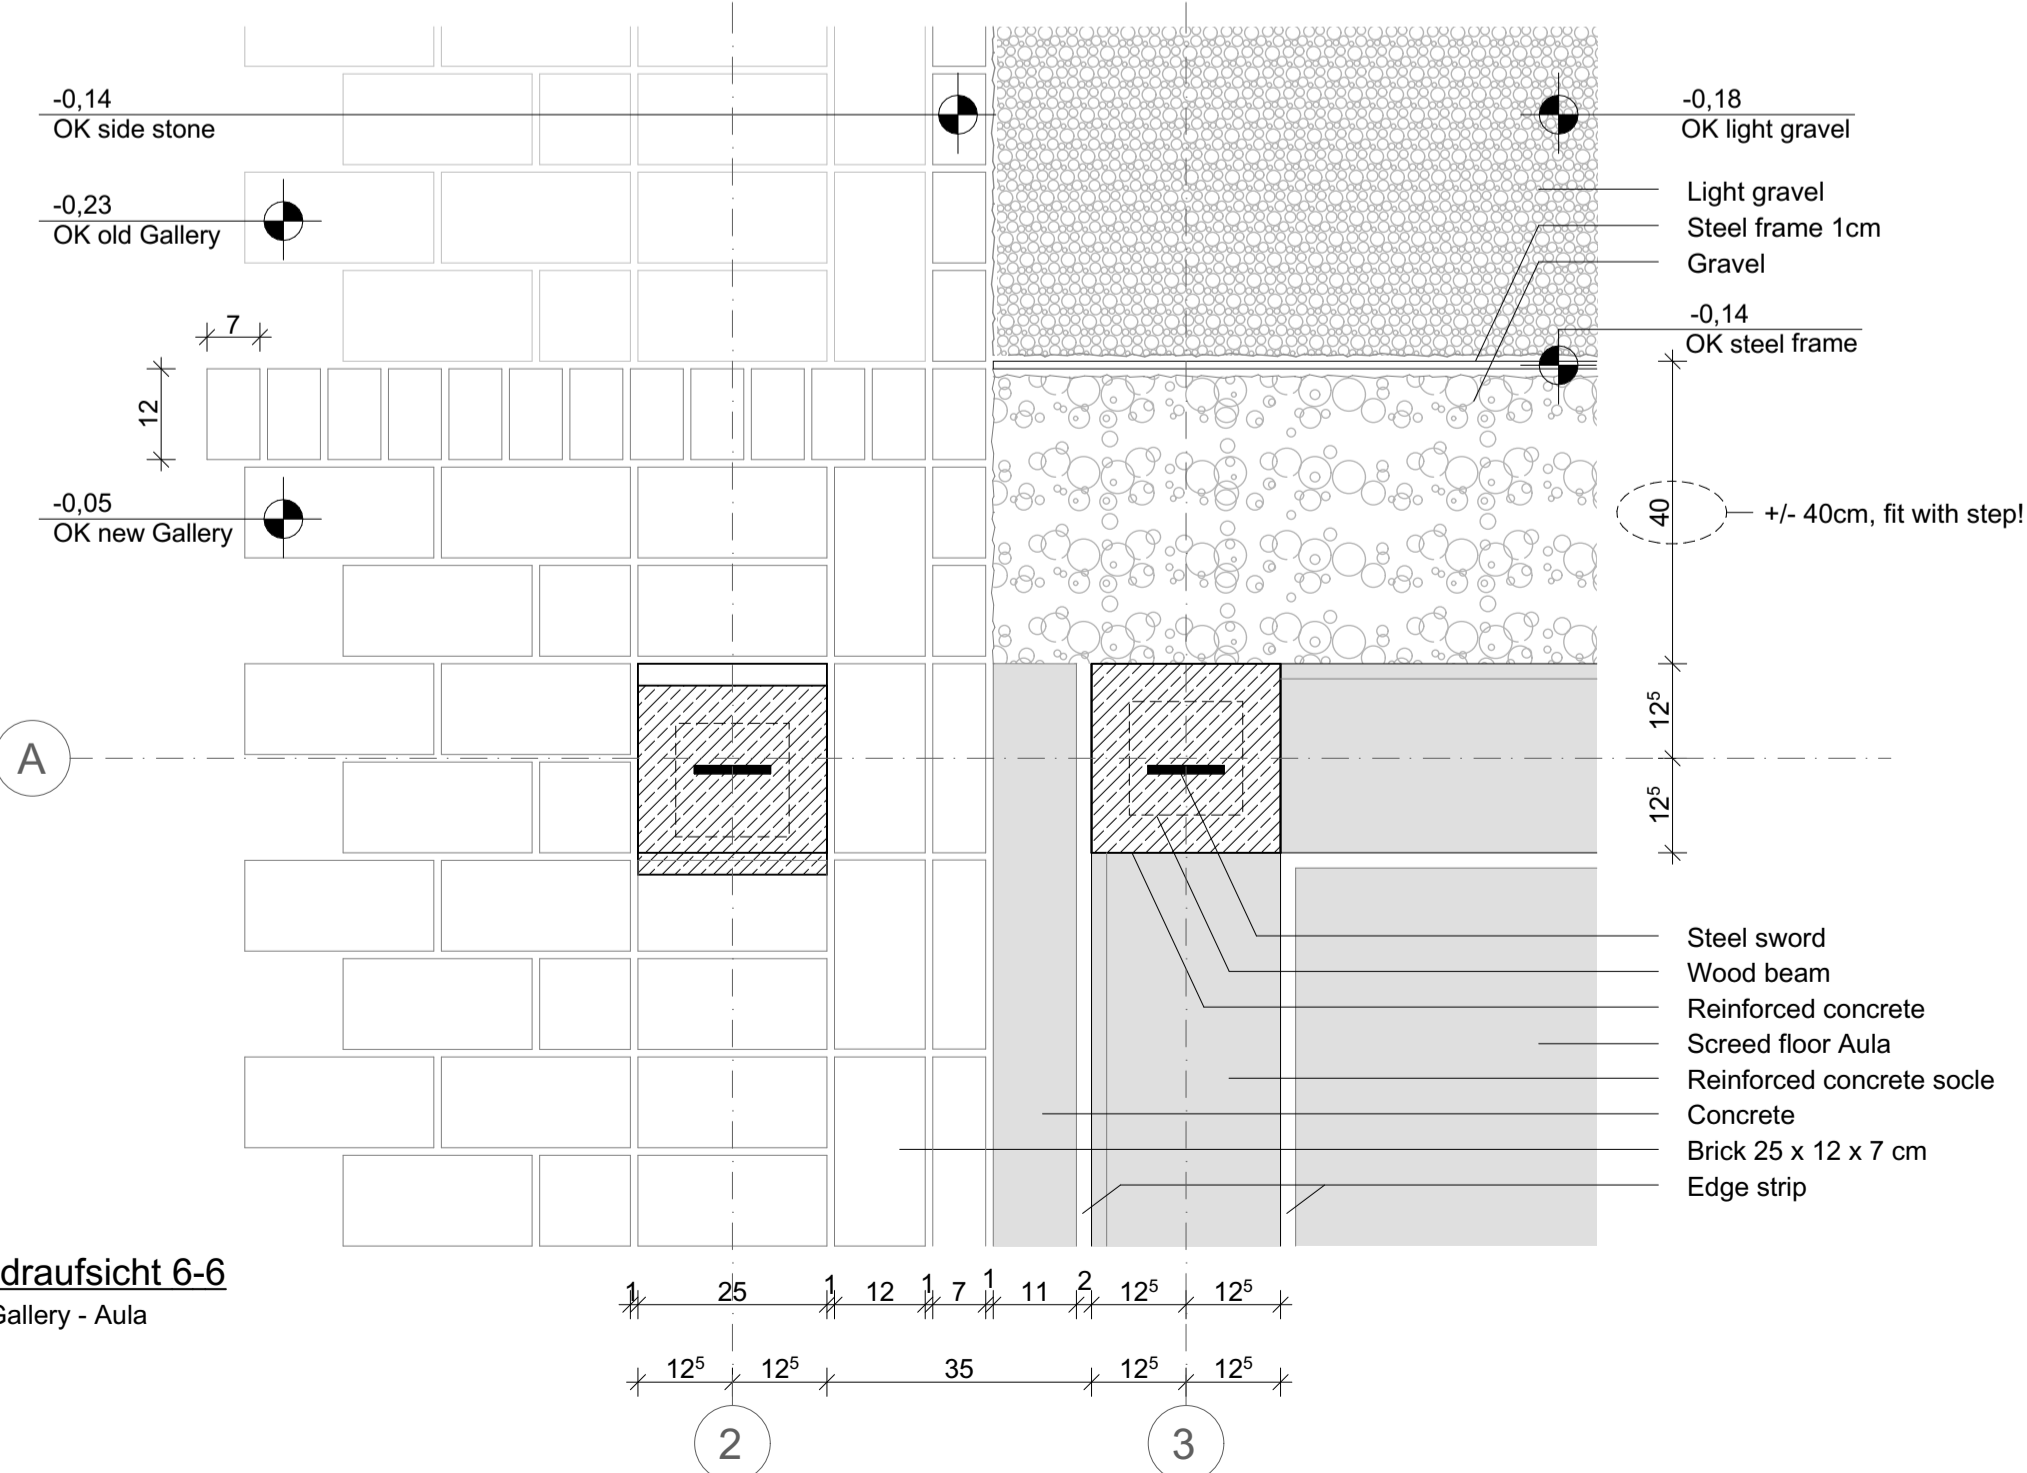

Detailschnitt 2-2
section: flower bed / gravel

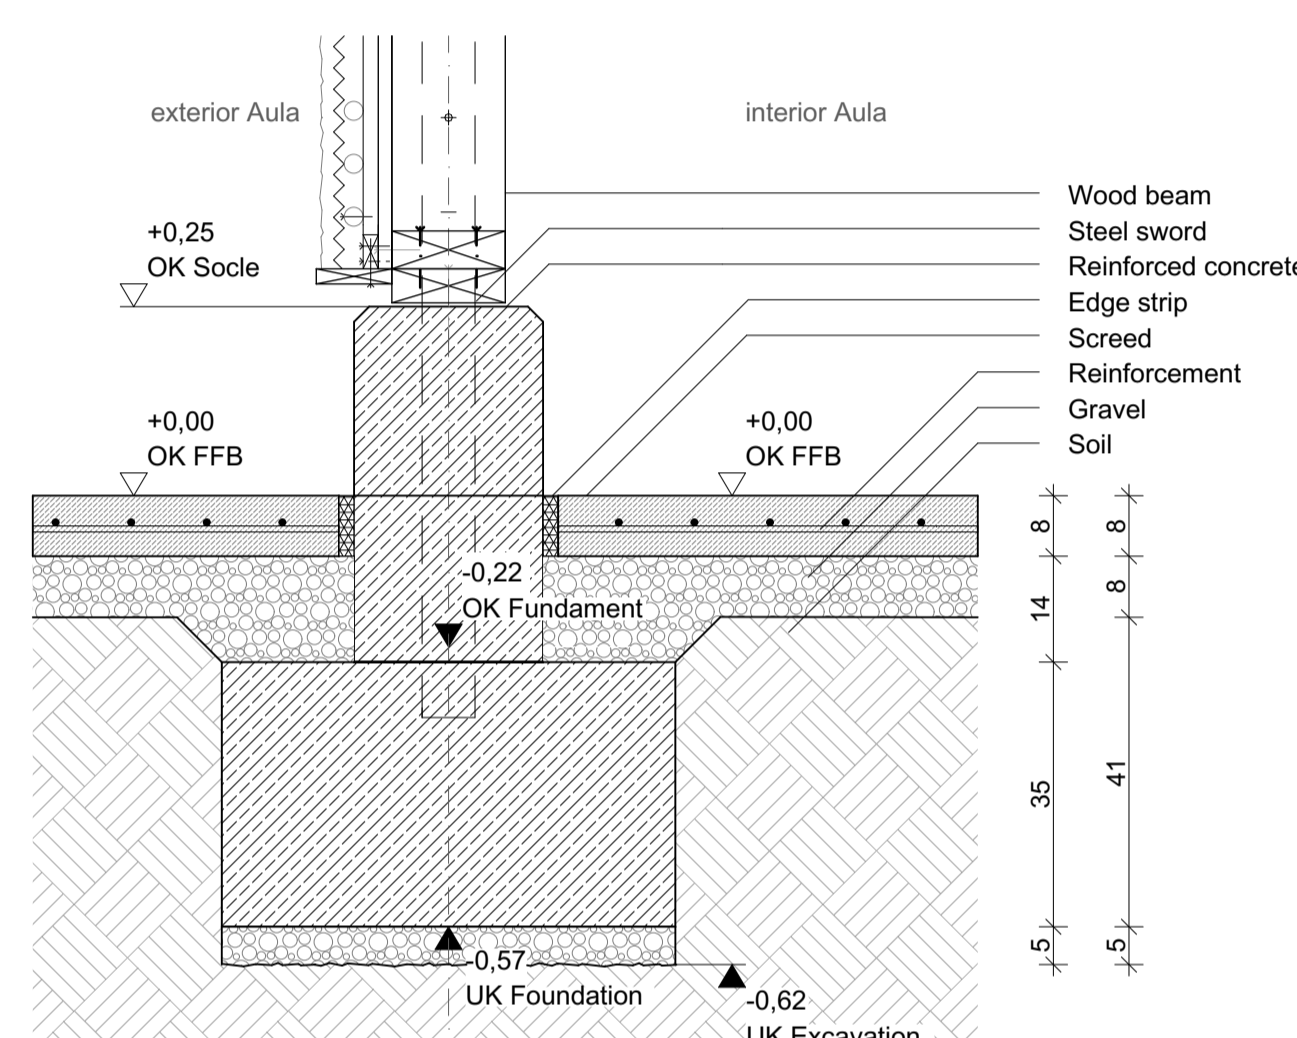


Detailschnitt 10-10
inside wall: socle with wall
section: exterior Aula - interior Aula (Box)
position: wall

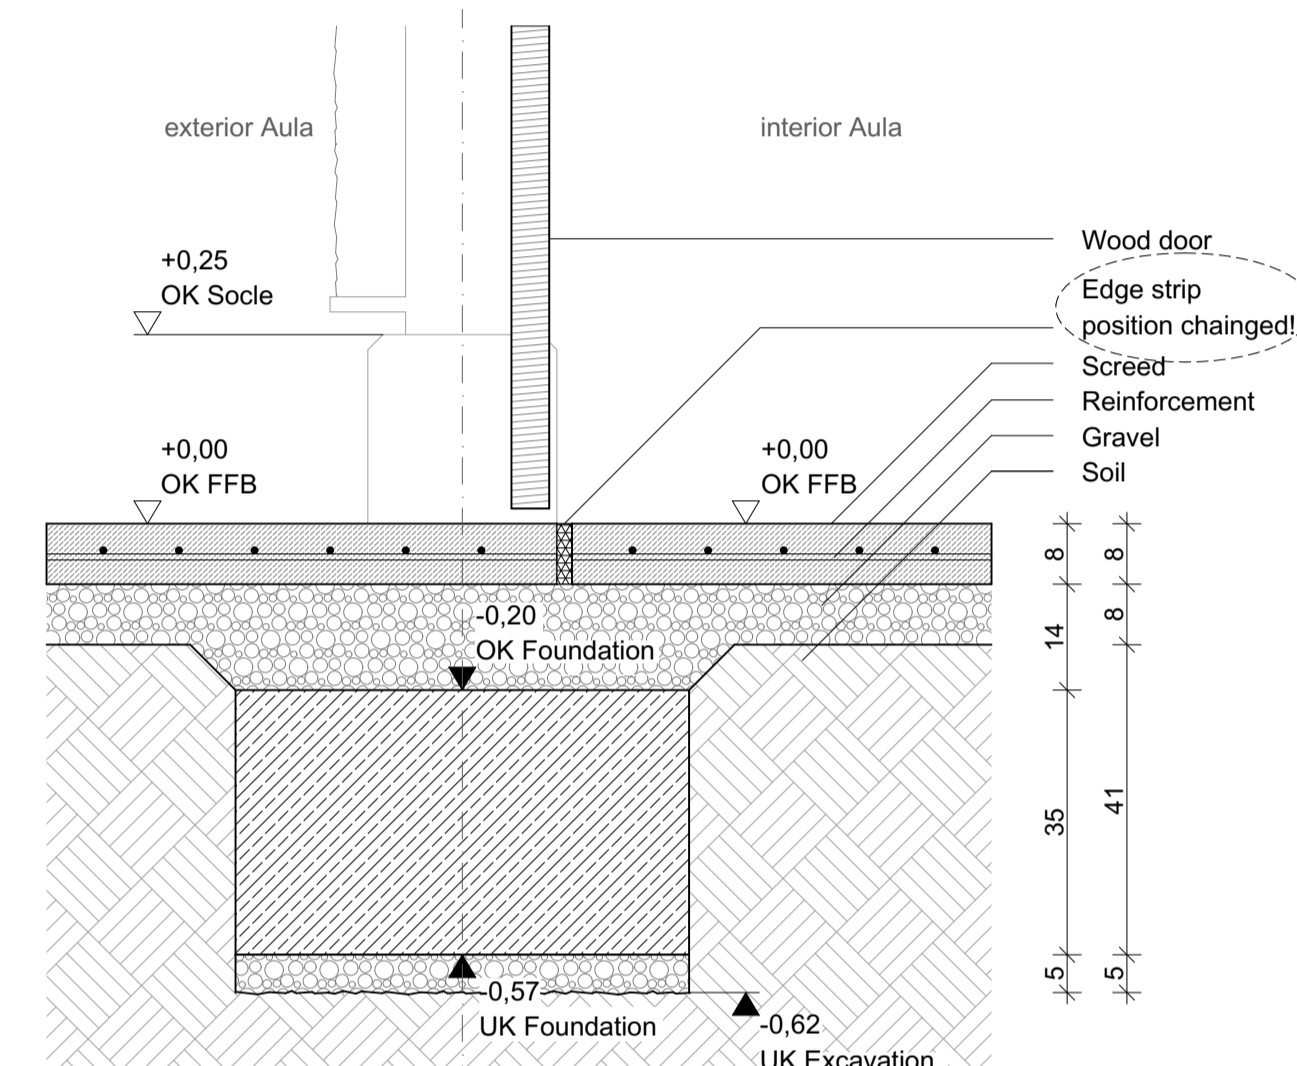


Detailschnitt 11-11
outside wall: socle with wall
section: interior Aula (Box) - outside north
position: wall

Detailschnitt 2-2
aces South
section: Gallery - Aula

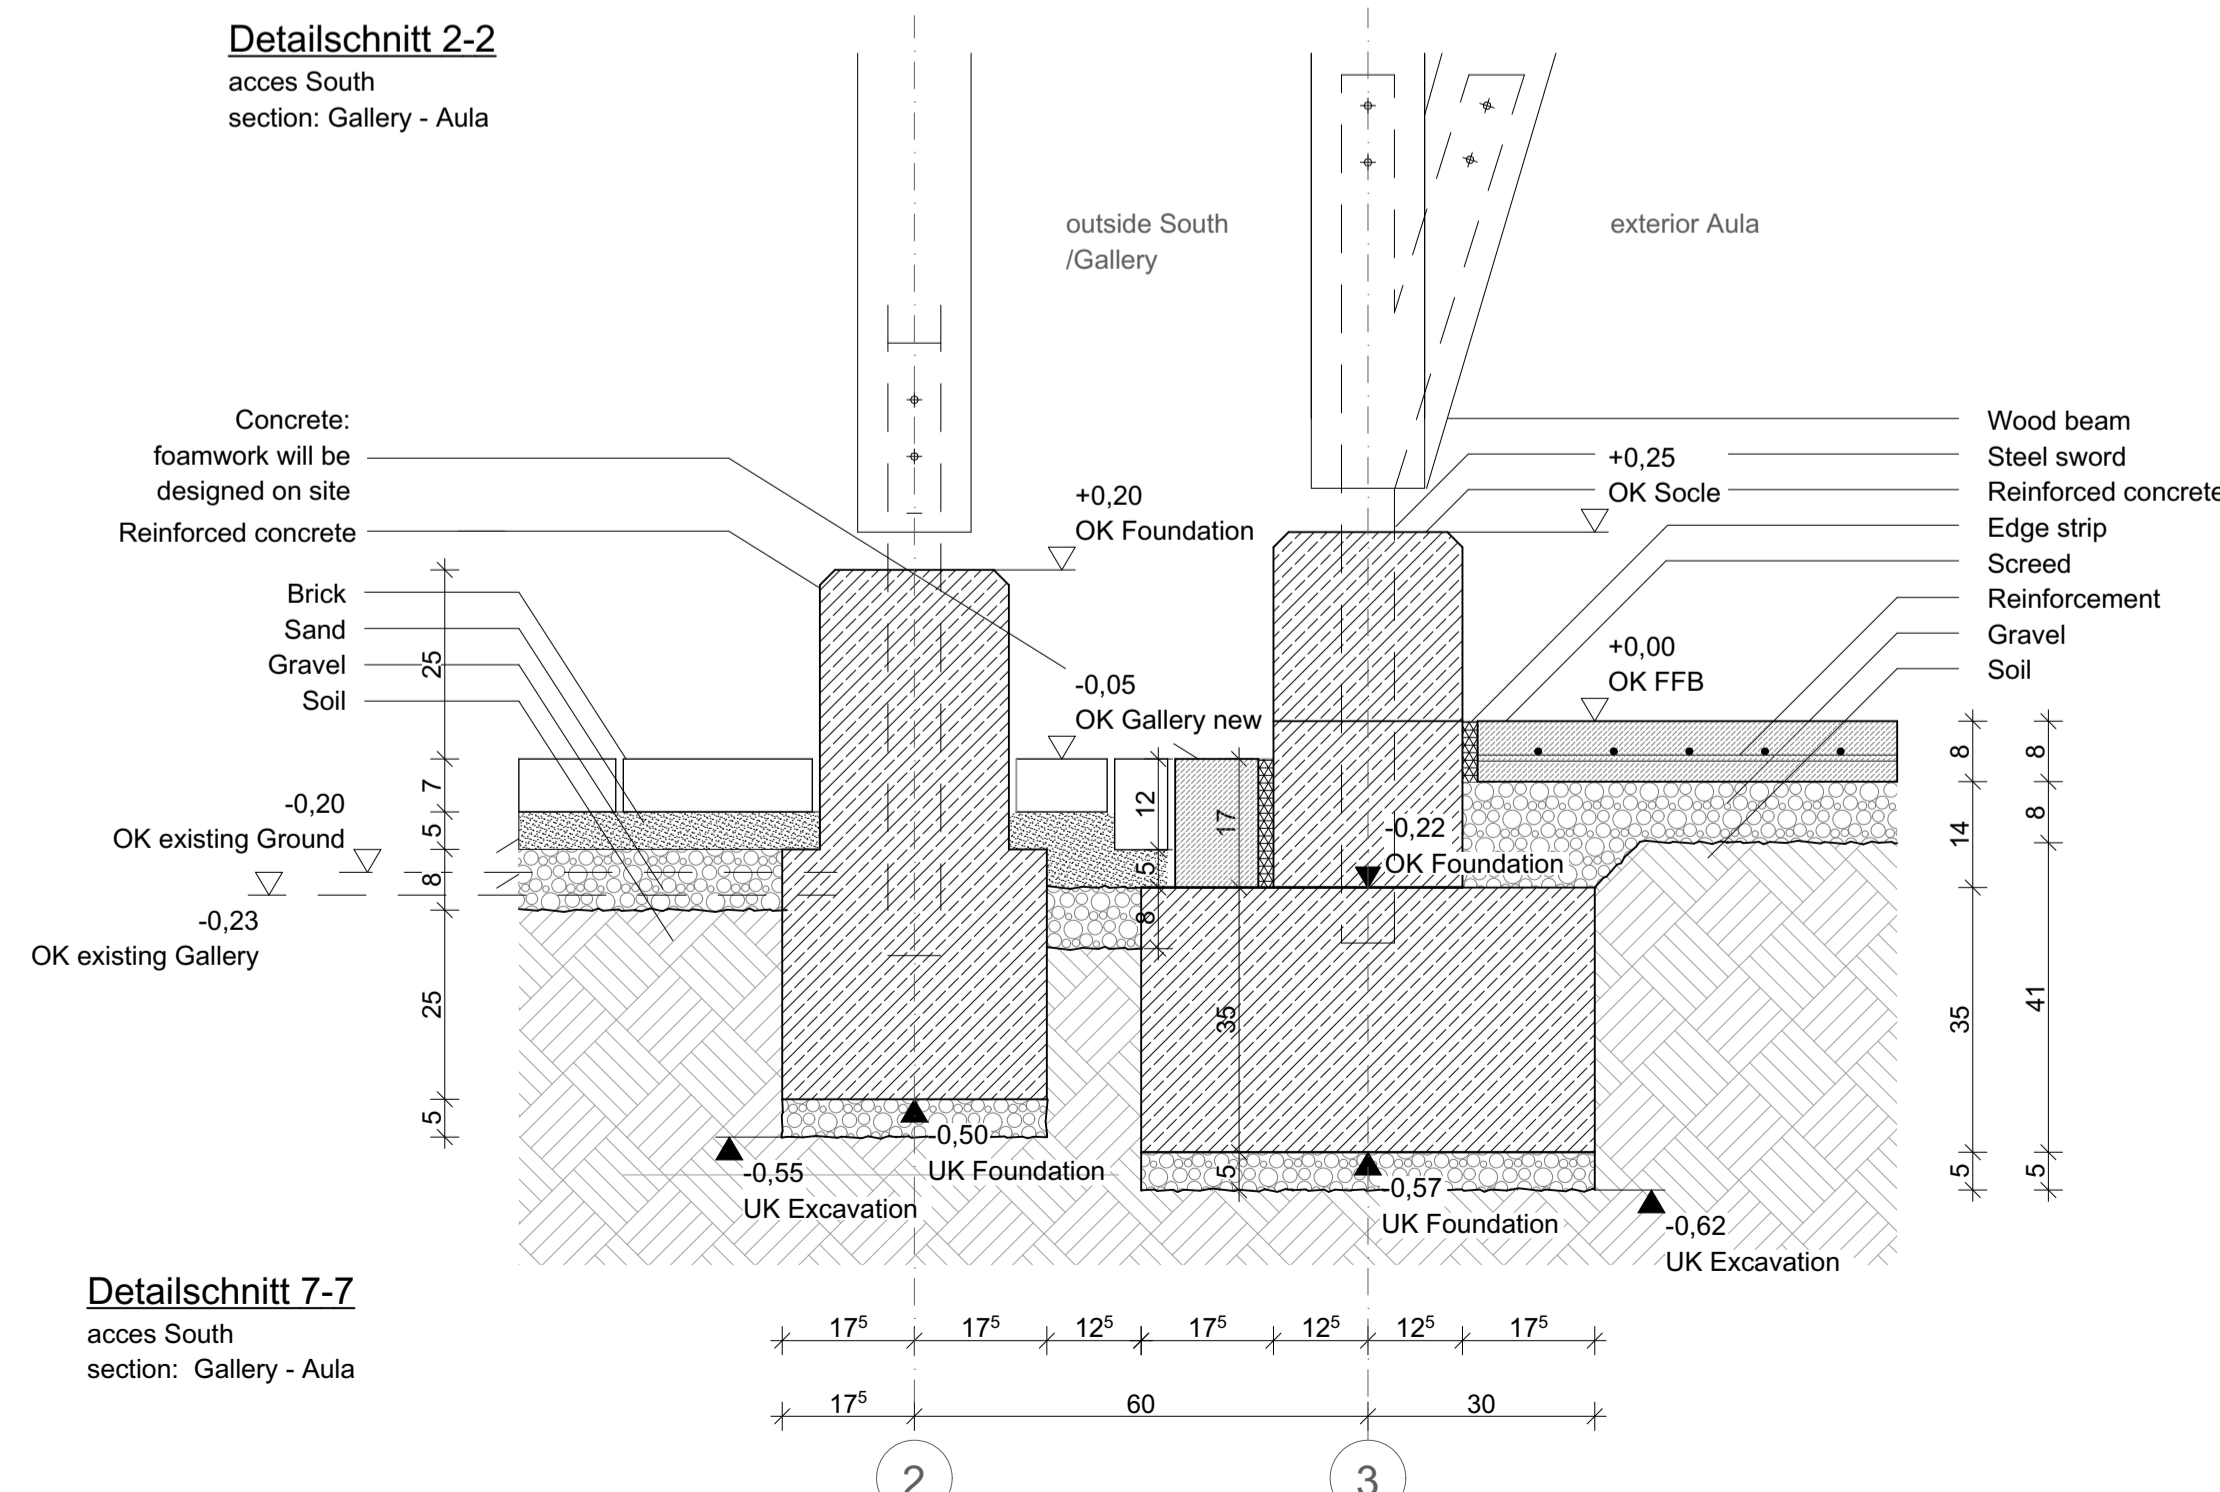

Detailschnitt 7-7
aces South
section: Gallery - Aula

axometric drawing: steel frame

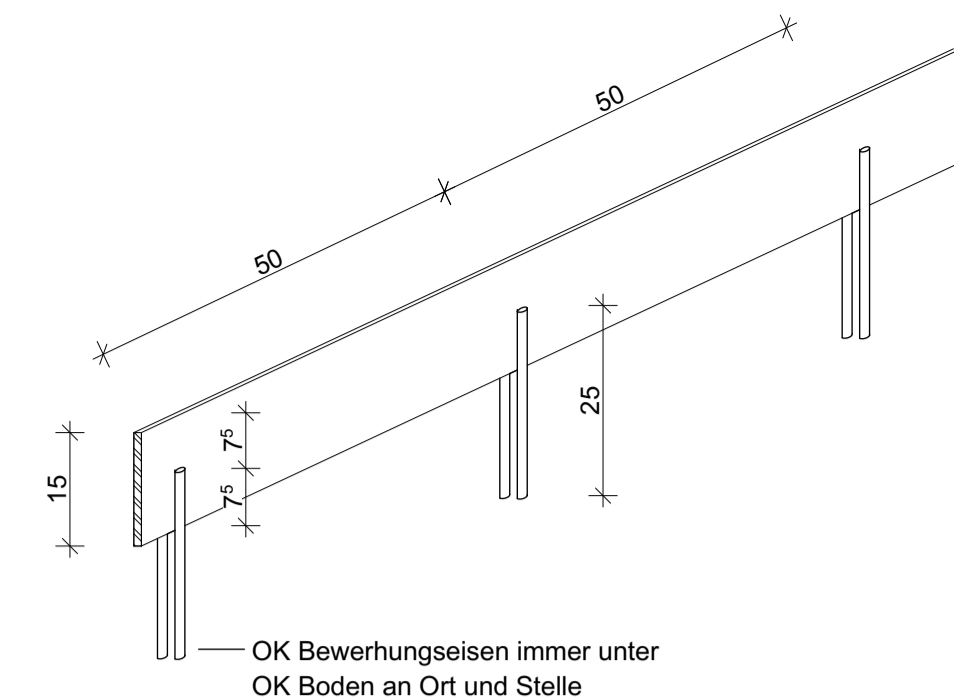


legend:		shortcuts:	
Material	Beschriftung	OKG	Geländeoberkante
Stahlbeton	±0,00 Höhenlage	FU	Fundament
Lehmstein	OKR OK Rohkonstruktion	SO	Sockel
Ziegel	top edge building frame	RB	Ringbalken
Bahareque	OKF OK Fertigung	RD	Rohboden
Stahl	lower edge building frame	RB	Rohboden
Holz	UKF UK Fertigung	UZ	Unterzug
Estrich	top edge finished	UZ	Unterzug
Kies	UKF UK Fertigung	OK	Oberkante
Erdreich	lower edge finished	UK	Unterkante
	Grundstücksgrenze	VK	Vorderkante
	Walls boundary	RH	Raumhöhe (brutto)
	Schnittlinie	LH	lichte Höhe (netto)
	plan reference	LB	lichte Breite (netto)
		FFB	Fertigfußboden
		BRH	Brüstungshöhe ab OKFFB
		STUK	Sturz-UK ab OKFFB
		DF	Dehnungsfuge
		RR	Regenrohr/Fallrohr
		DN	Durchmesser (in mm)

All measurements/dimensions to check on site!

notes:

reference plans:

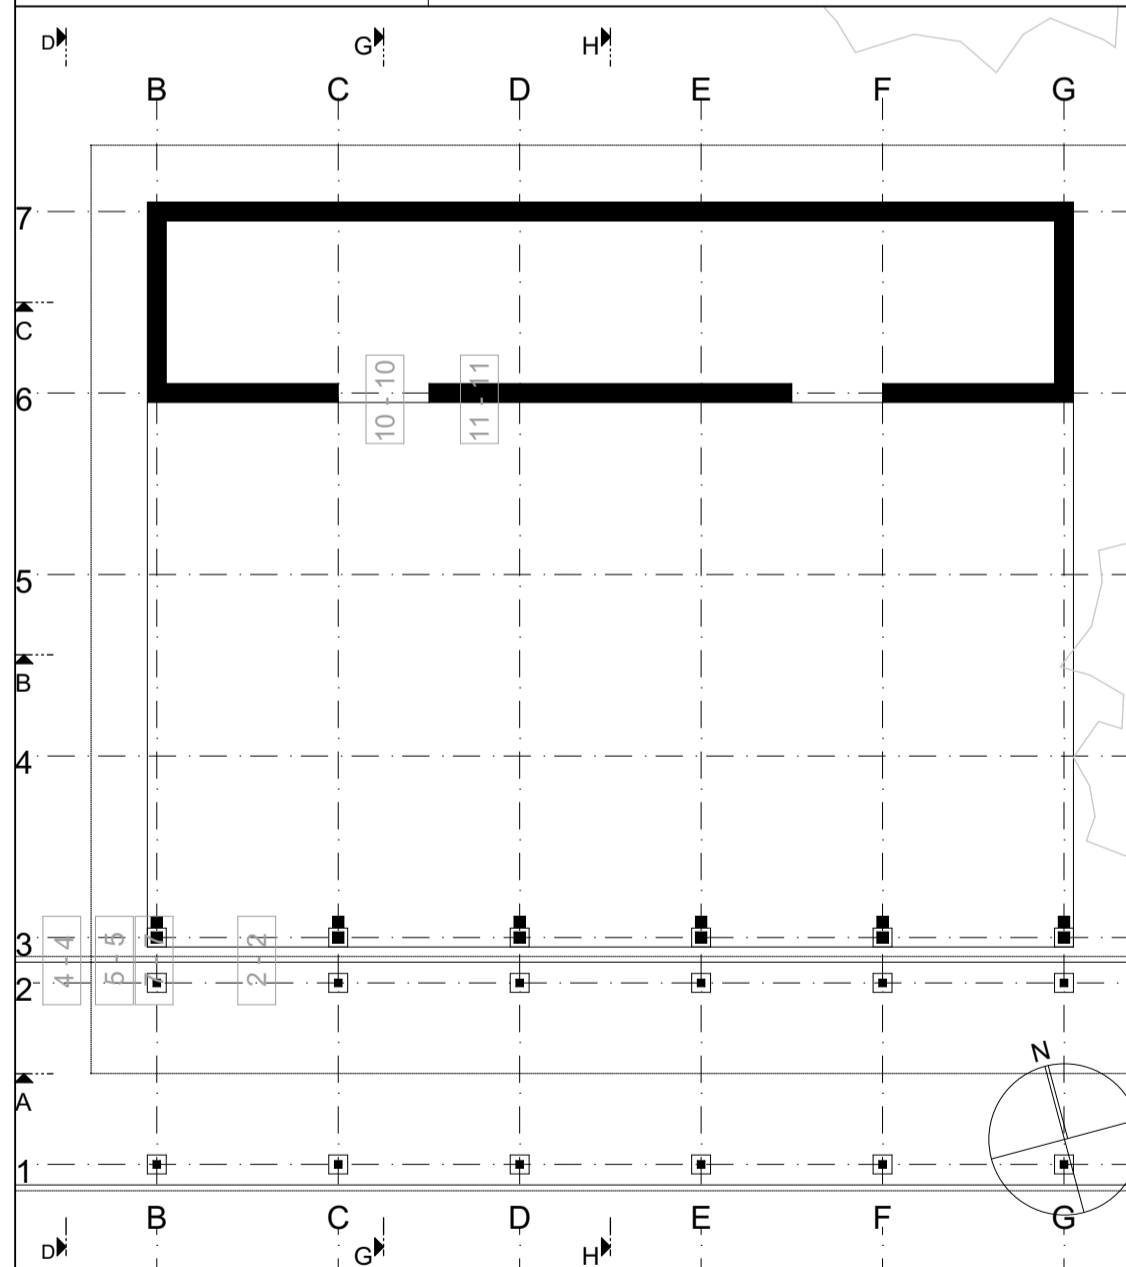

content: Detail socle		
plan nr.: 212_A_dt-F		
drawn by: LO	date: 21.01.2020	scale: 1:10
		sheet size: A1
project: Centro de Cultura y Ecologia		client: Santa Catarina
Santa Catarina, Quiané, México		author: Hochschule München
new construction of a cultural centre		Master Studio
second building phase		DesignBuild Quiané II
		Karlsru: 6. 80333 München