

Detailschnitt 12-12
outside wall: socle with wall
section: interior Aula (Box) - outside North

Detailschnitt 13-13
outside wall: socle with wall
section: interior Aula (Box) - outside North




Detailschnitt 16-16
exterior wall: socle with wall
section: Sandkasten mit Holzbank

legend:		shortcuts:	
Stahlbeton reinforced concrete	±0,00 Höhenlage altitude	OKG	Geländeoberkante ground surface (height)
Ziegel brick	OKR OK Rohkonstruktion top edge building frame	FU	Fundament foundation
Lehmstein brick	UKR OK Rohkonstruktion lower edge building frame	SO	Sockel plinth
Bahareque bahareque	OKF OK Fertigkonstruktion top edge finished	RD	Ringbalken ring beam
Stahl steel	UKF OK Fertigkonstruktion lower edge finished	RB	Rohdecke raw ceiling
Holz wood	Grundstücksgrenze plot boundary	RB	Rohboden unfinished floor
Estrich screed	Achsen axis	UZ	Unterzug beam/suspension beam
Kies gravel	Schnittlinie section line	ÜZ	Überzug suspension beam
Erdreich mature soil	Planverweis plan reference	OK	Oberkante top edge
		UK	Unterkante lower edge
		VK	Vorderkante leading edge
		RH	Raumhöhe (brutto) room height (gross height)
		LH	lichte Höhe (netto) room height (net height)
		LB	lichte Breite (netto) room width (net width)
		FFB	Fertigfußboden finished floor
		BRH	Brüstungshöhe ab OKFFB parapet height off OKFFB
		STUK	Sturz-UK ab OKFFB lintel height off OKFFB
		DF	Dehnungsfuge expansion joint
		RR	Regenrohr/Fallrohr rain pipe
		DN	Durchmesser (in mm) diameter (in mm)

All measurements/dimensions to check on site!



notes:

reference plans:

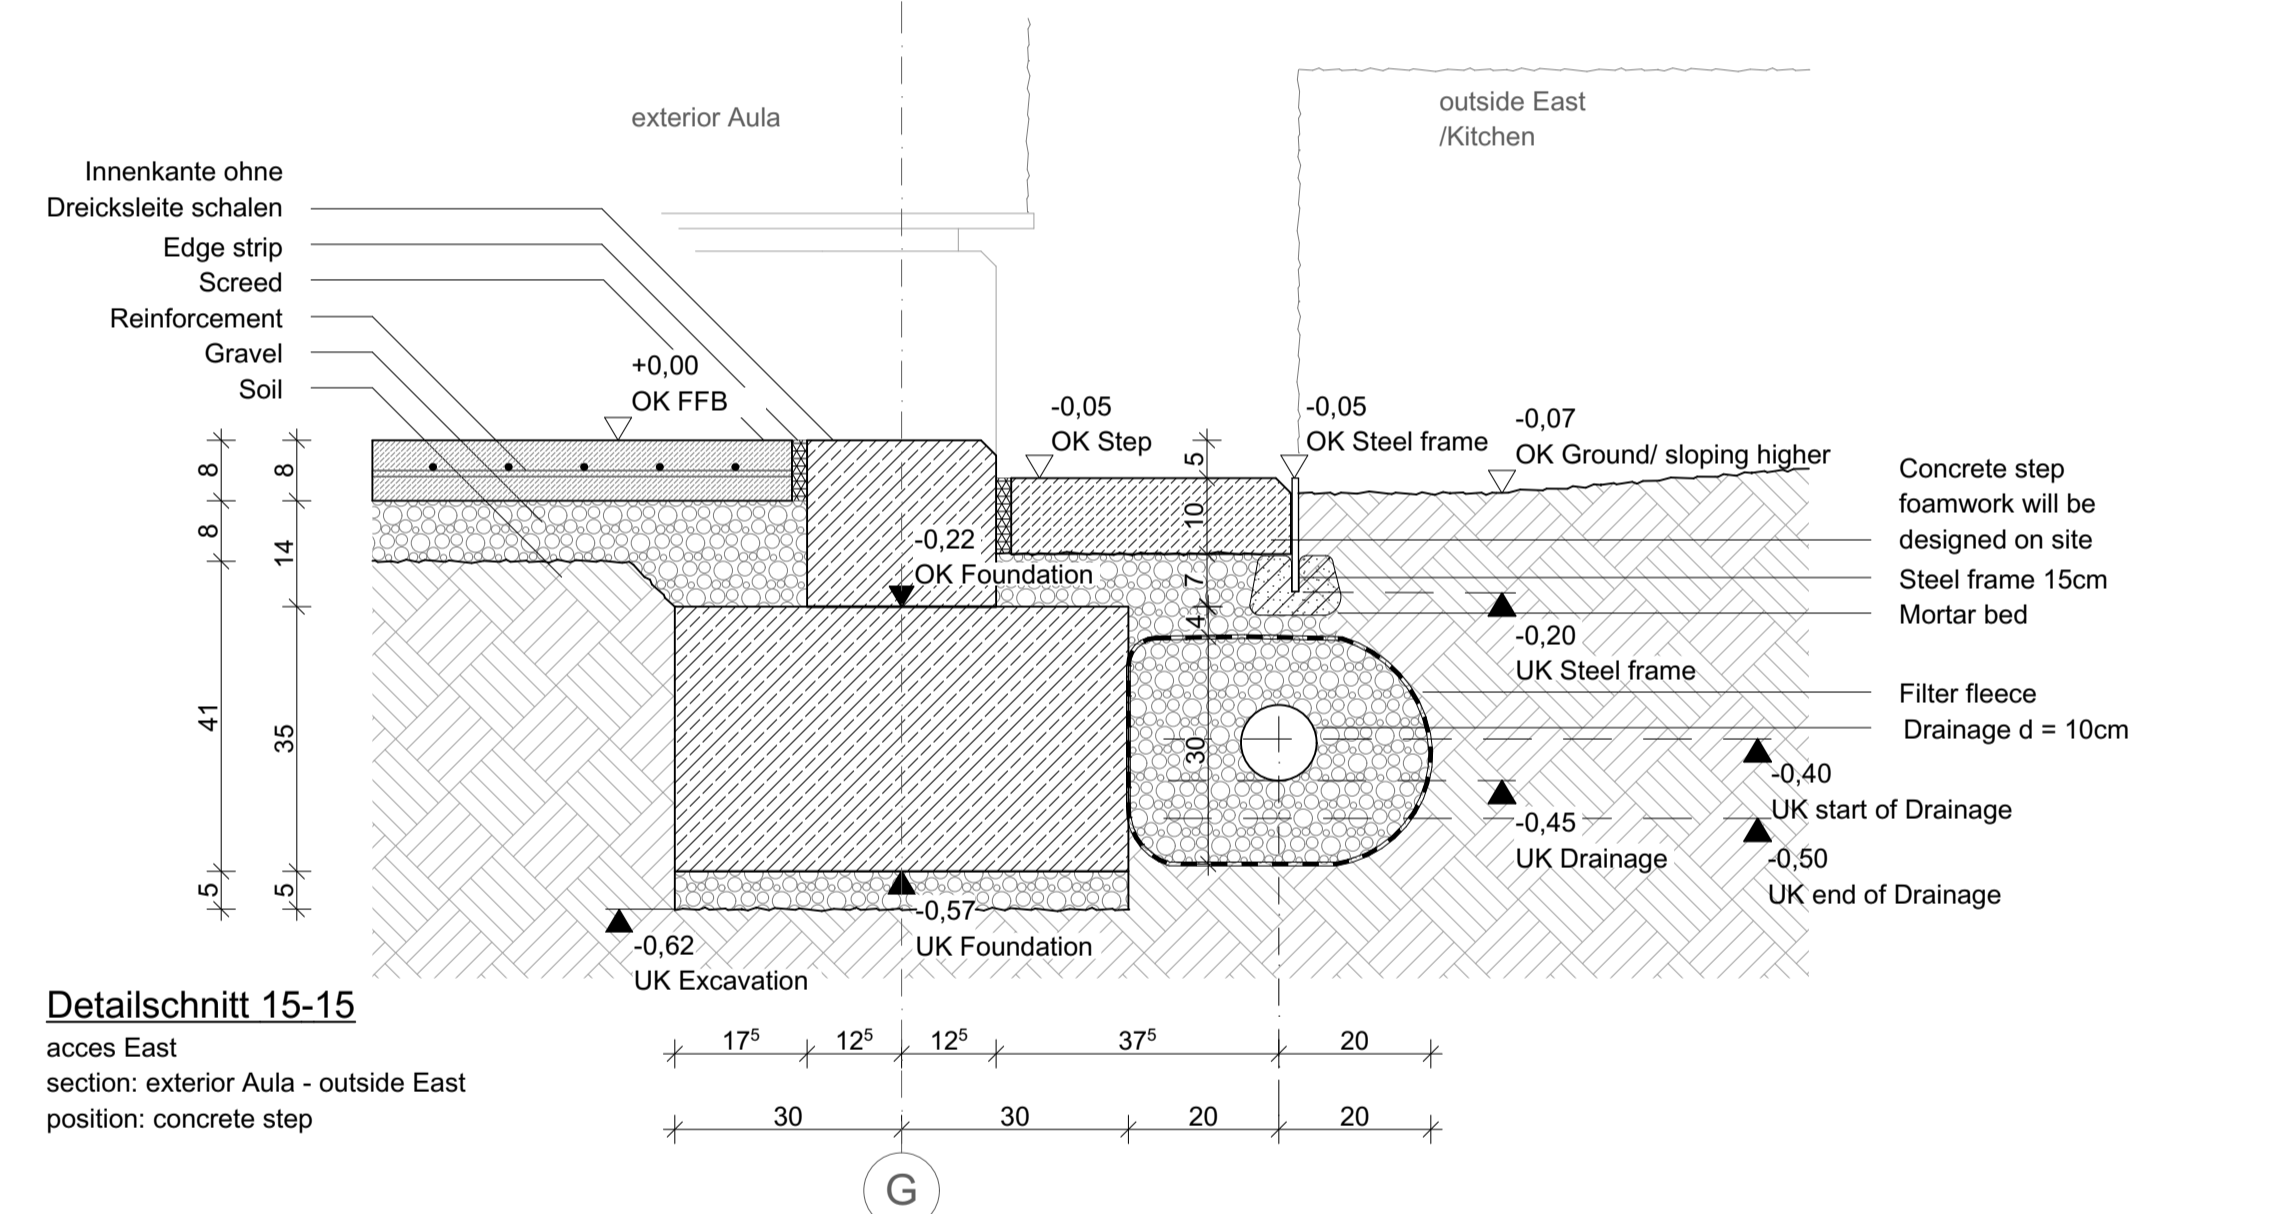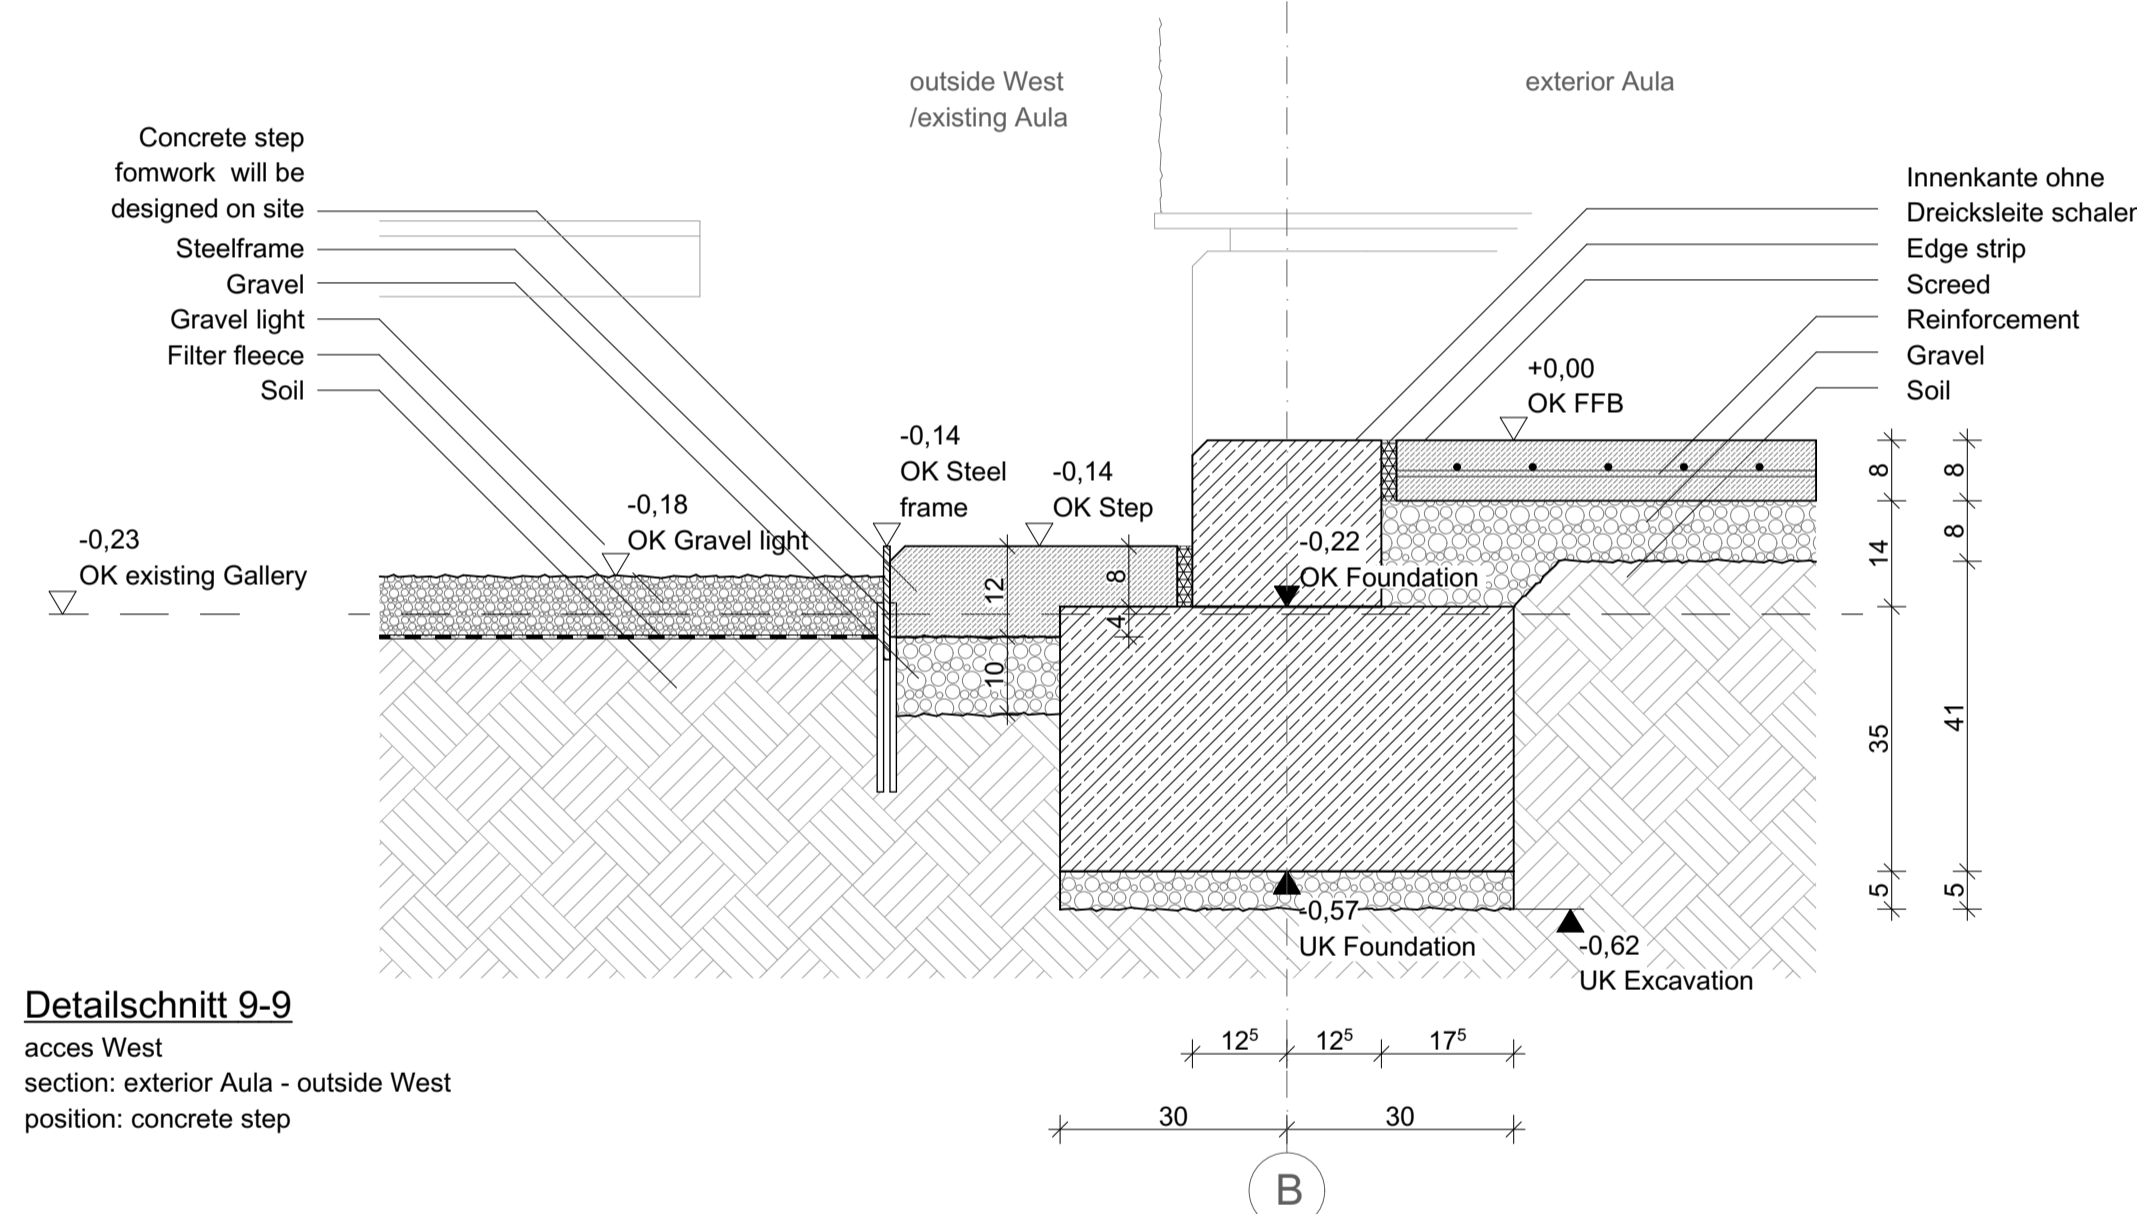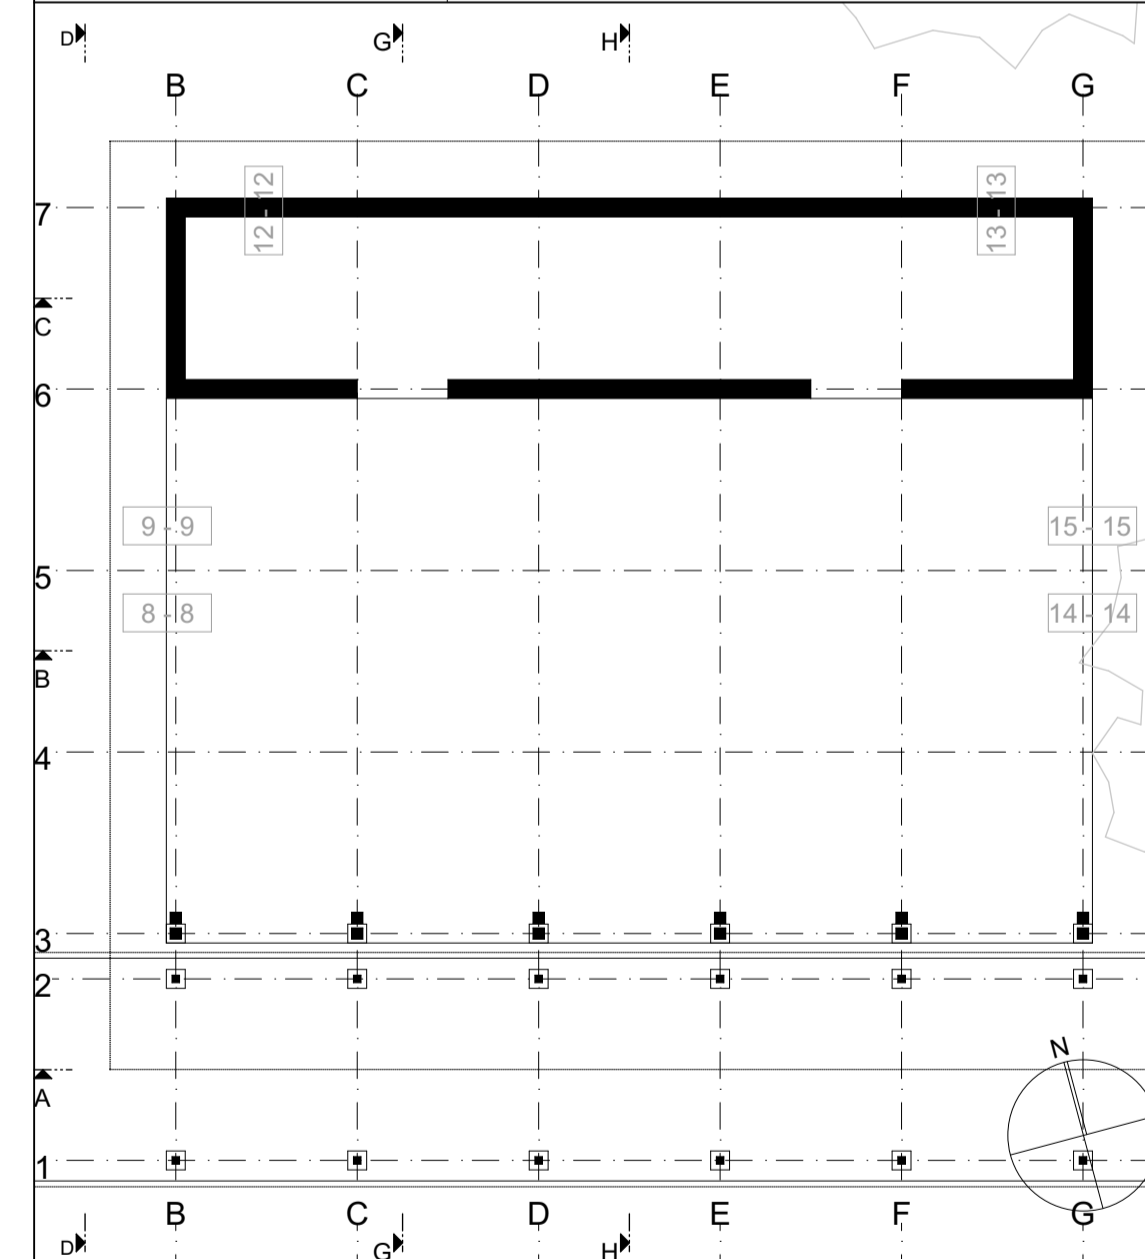

Detailschnitt 9-9
acces West
section: exterior Aula - outside West
position: concrete step

Detailschnitt 15-15
acces East
section: exterior Aula - outside East
position: concrete step

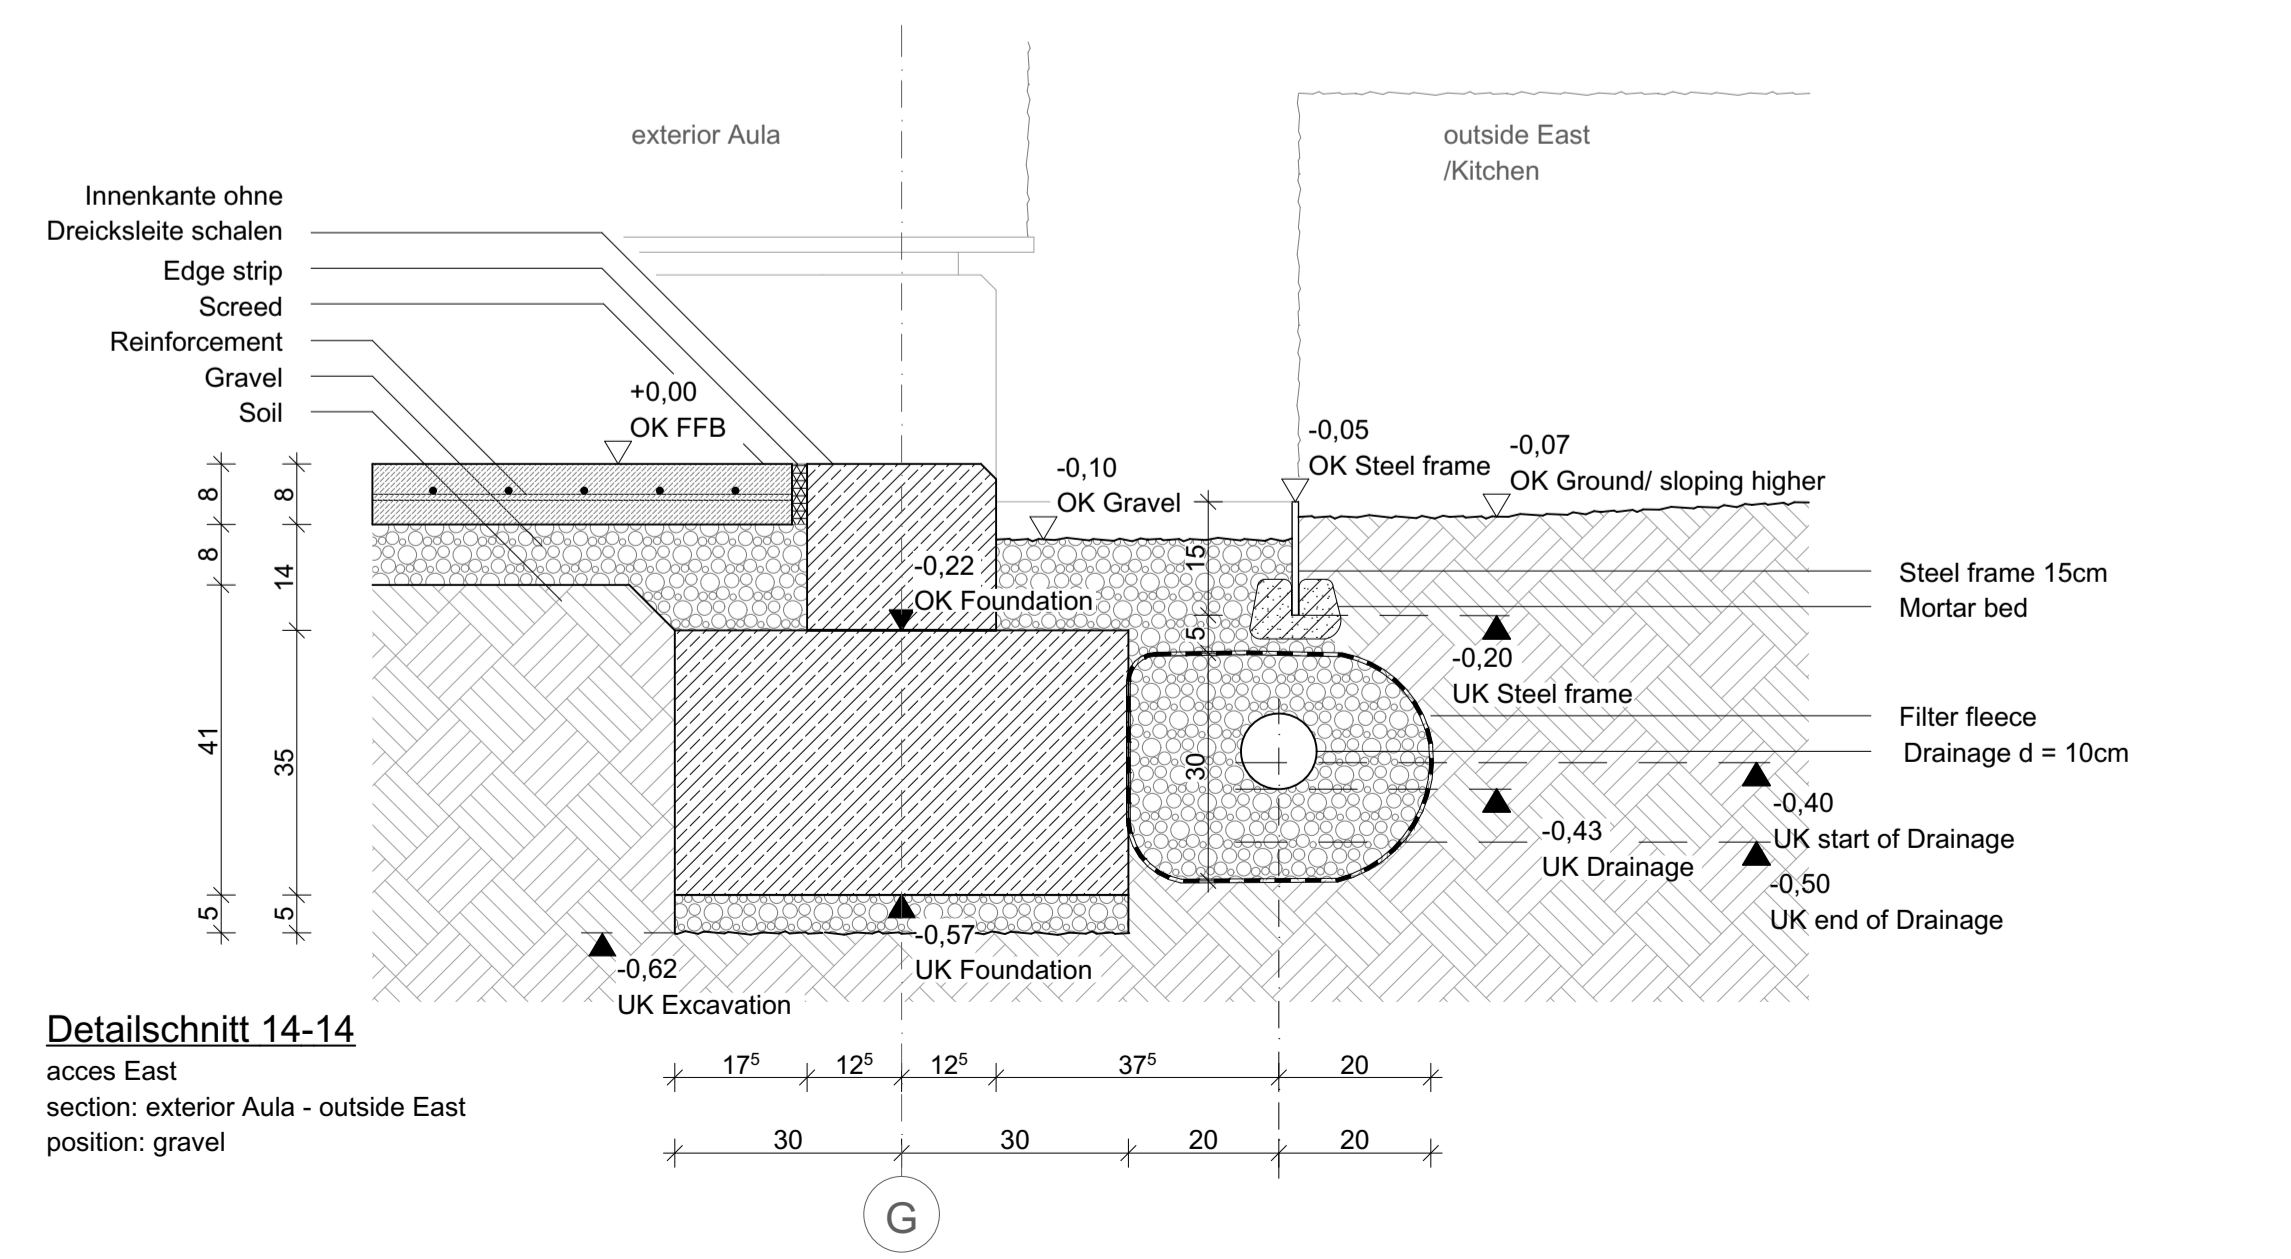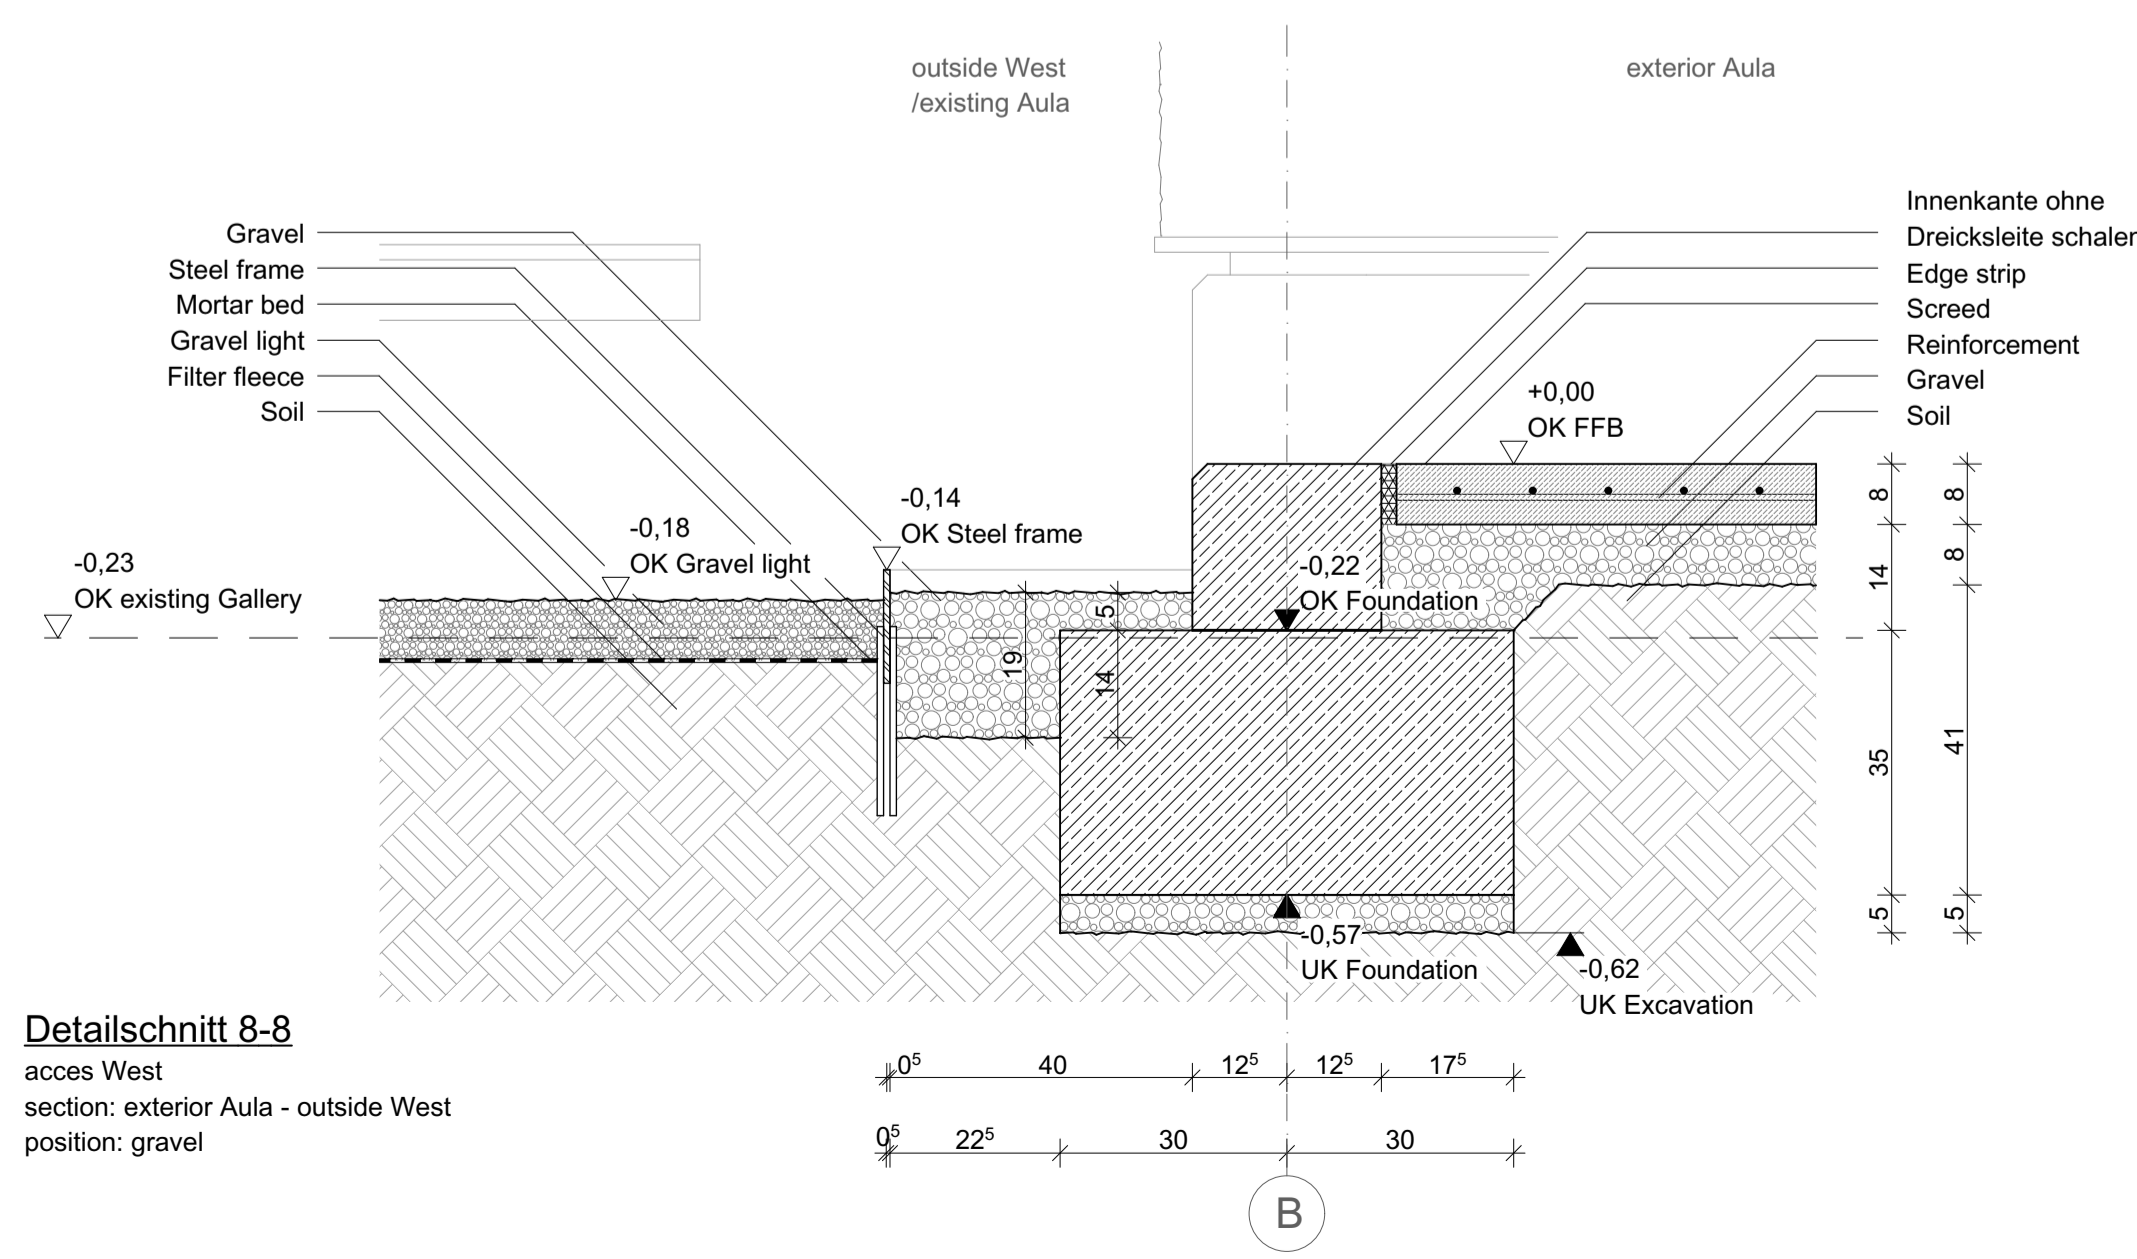

Detailschnitt 8-8
acces West
section: exterior Aula - outside West
position: gravel

Detailschnitt 14-14
acces East
section: exterior Aula - outside East
position: gravel

content: Detail socle		
plan nr.: 213_A_dt-F		
drawn by: LO	date: 21.01.2020	scale: 1:10
		sheet size: A1
project: Centro de Cultura y Ecologia	client: Santa Catarina Quiané, México	author: Hochschule München Master Studio DesignBuild Quiané II
Santa Catarina, Quiané, México new construction of a cultural centre second building phase		Karlsru. 6, 80333 München