

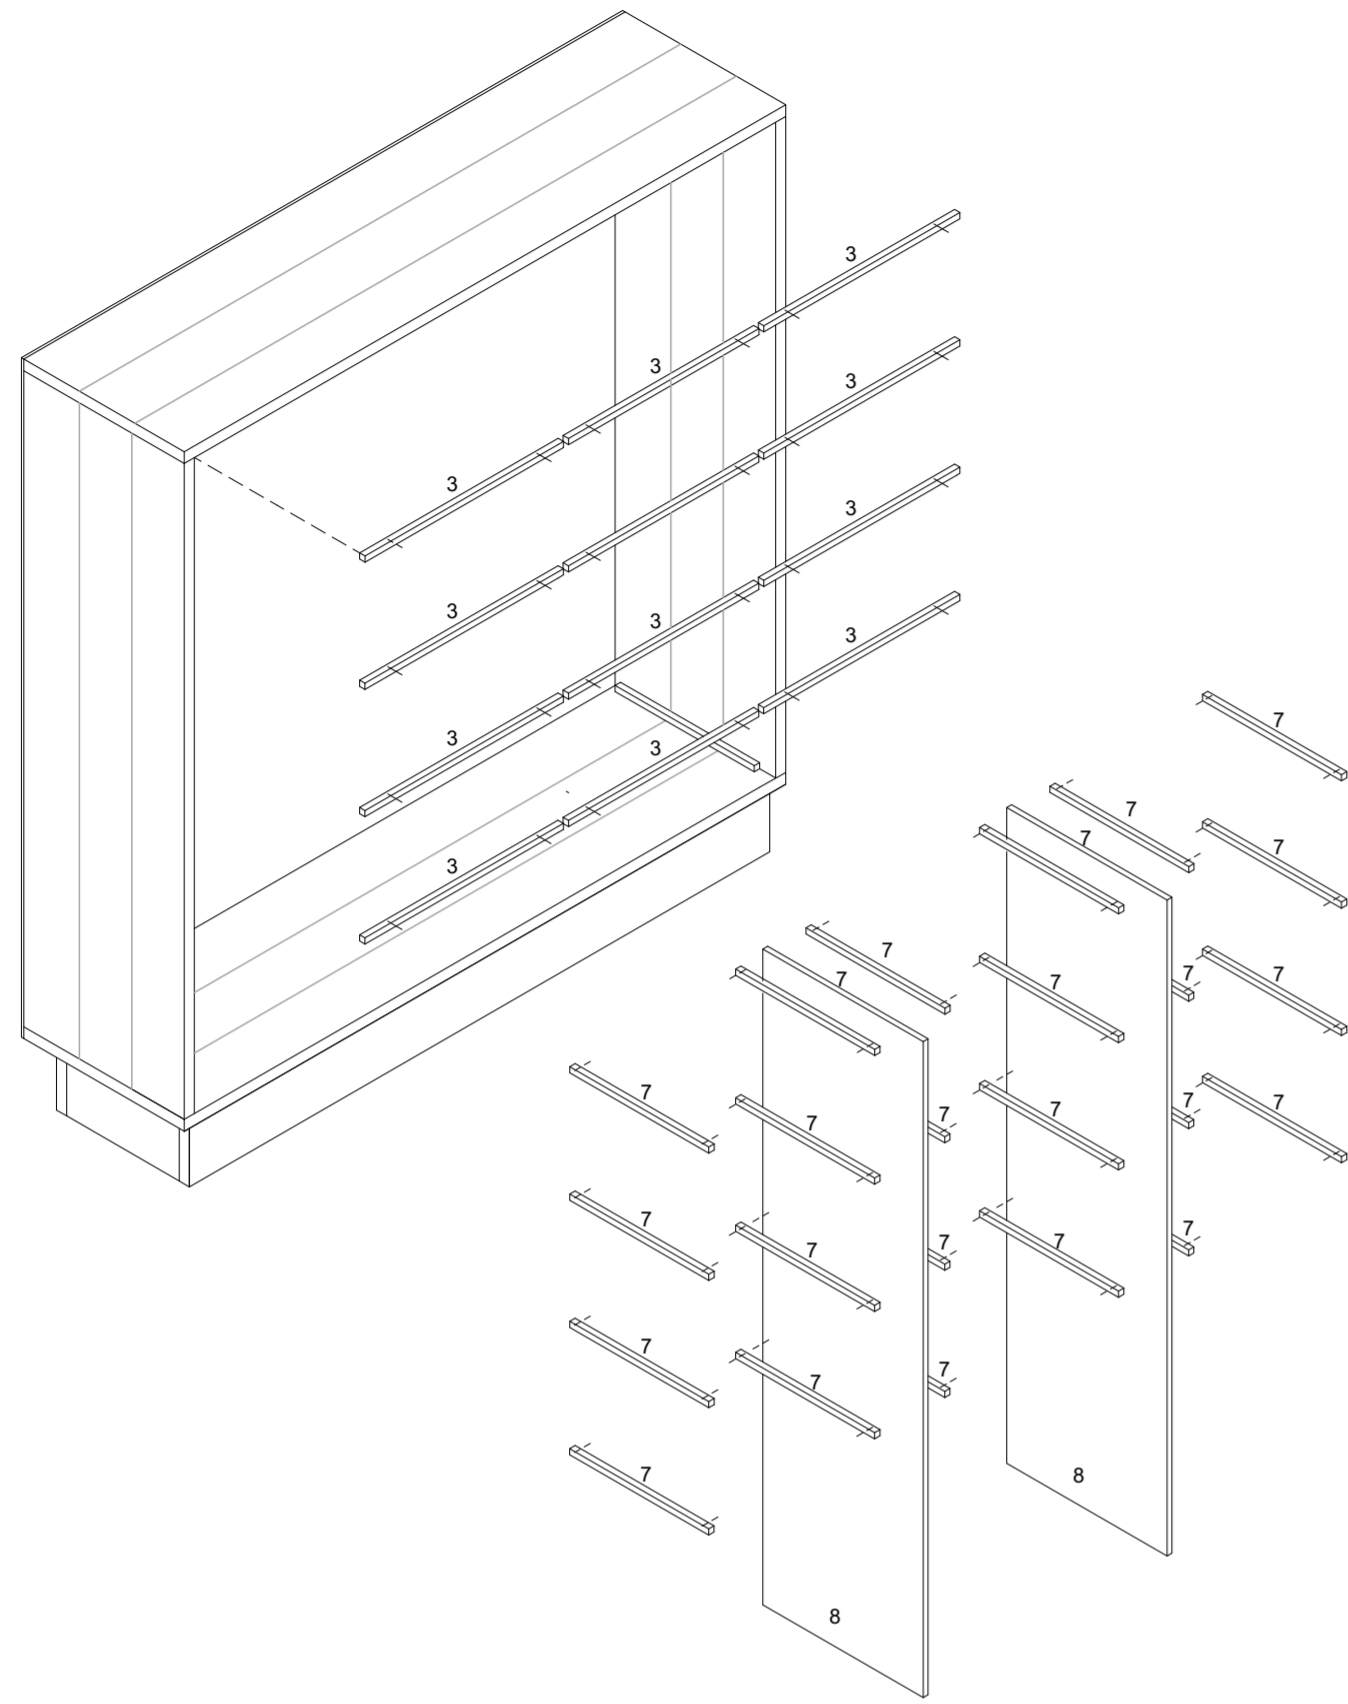
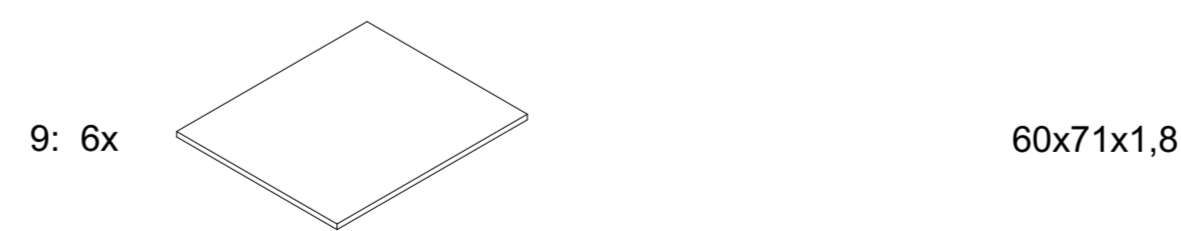


1.4

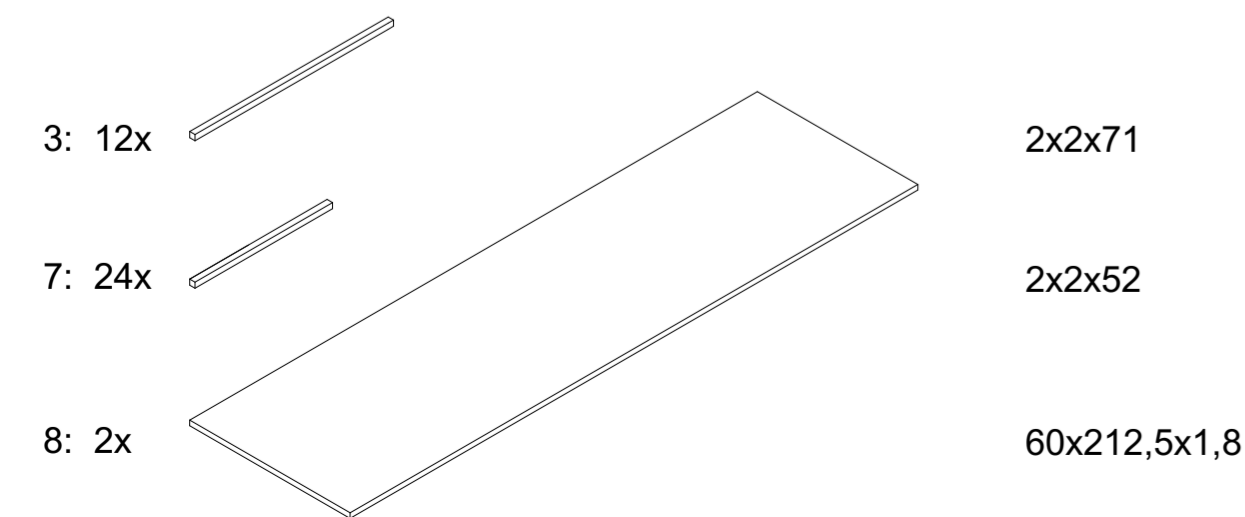


1.5

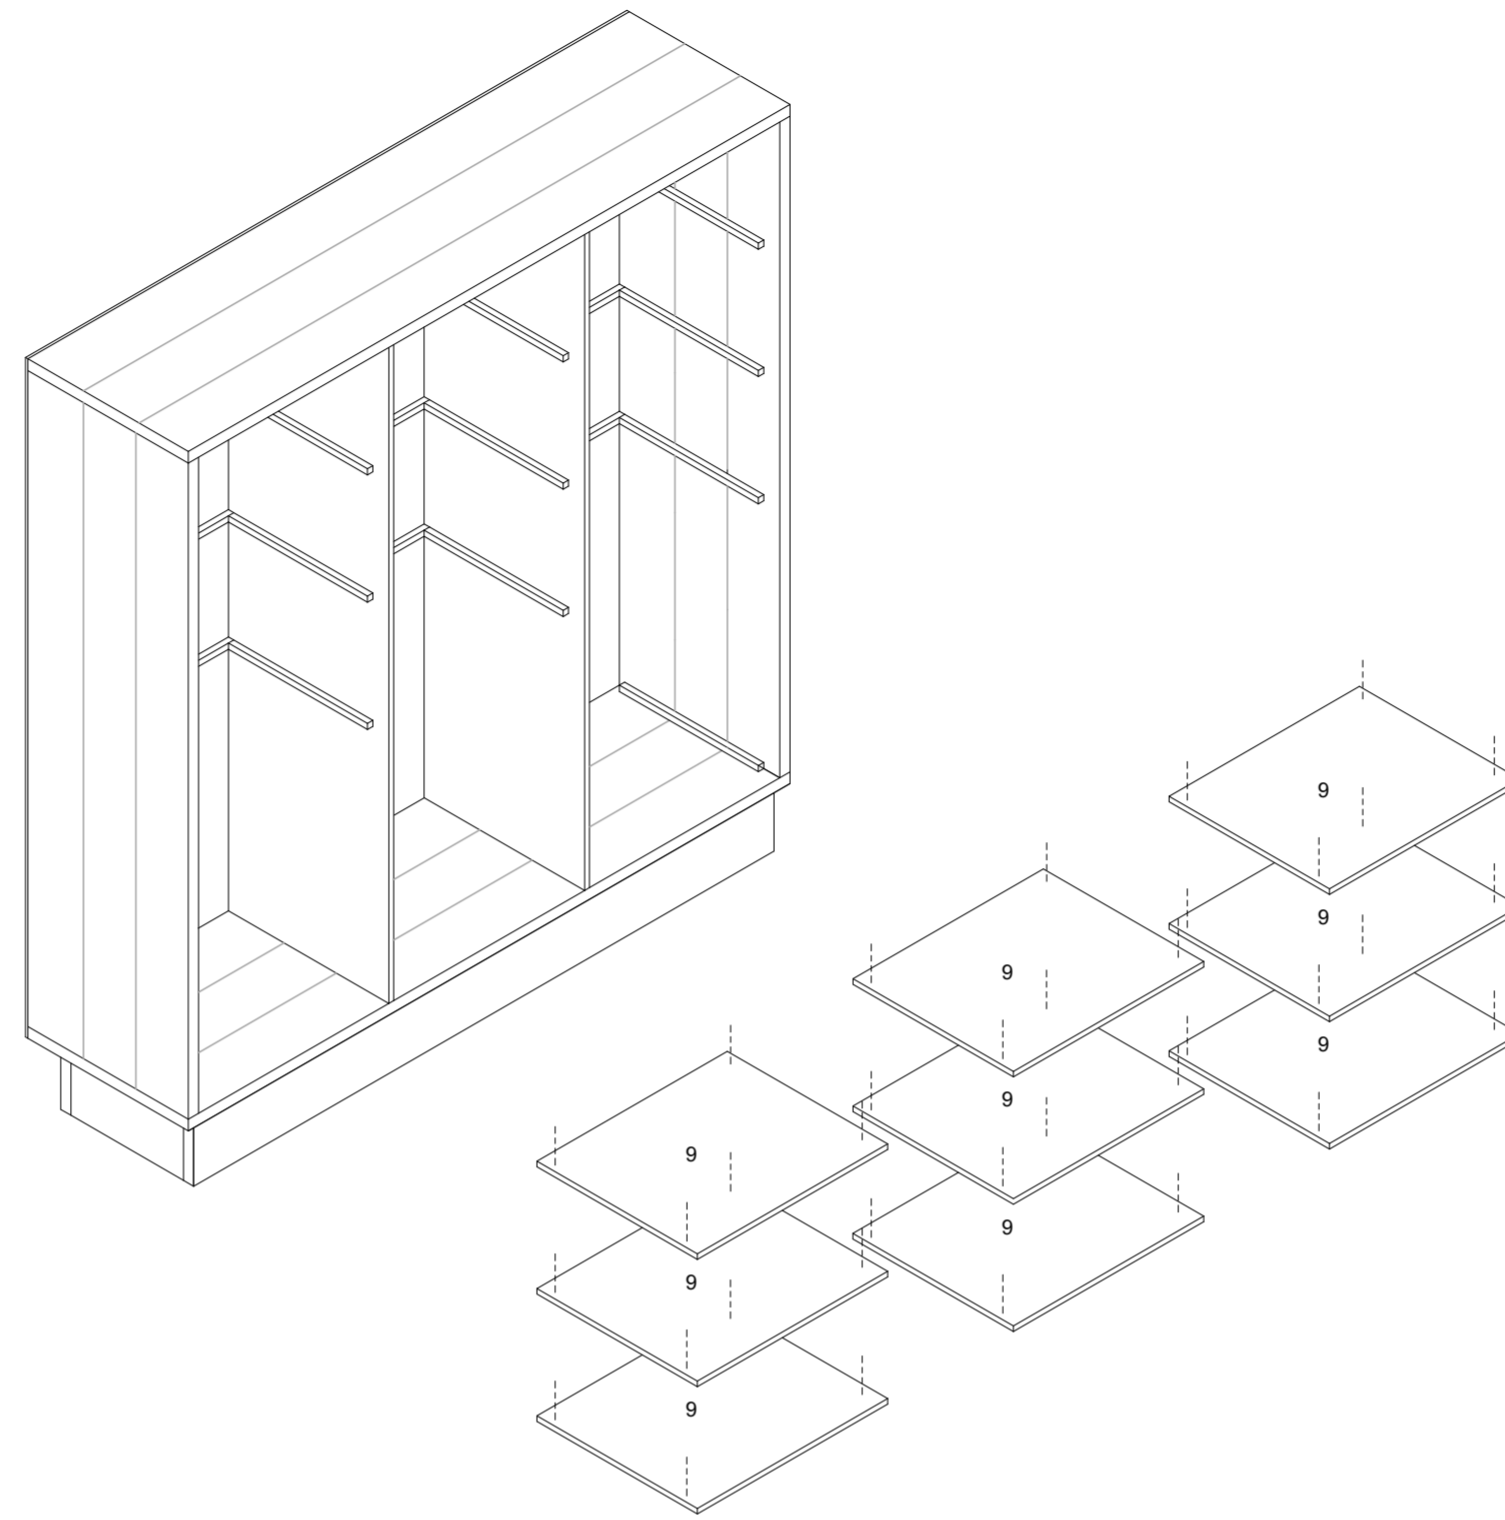

notes:

reference plans:

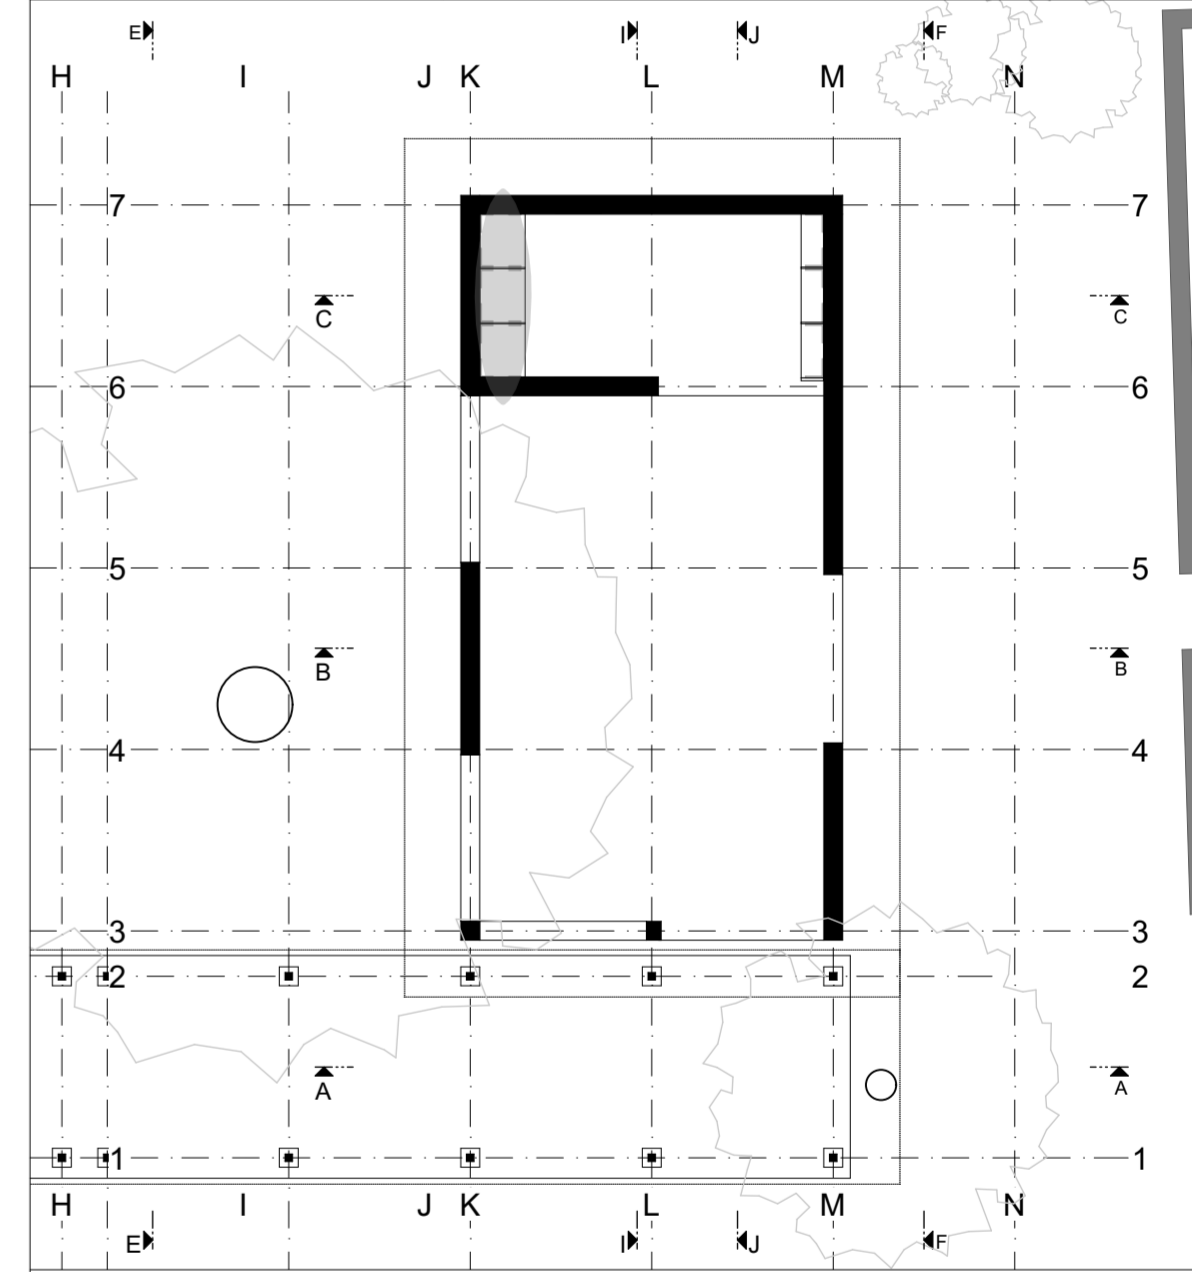

content: instructions on how to build kitchen shelf a page 2

plan nr.: 620_K_dt_I_shelf a_2

drawn by:	date:	scale: 1:20
MM, IP	23.01.2020	sheet size: A2

project:	client:
Centro de Cultura y Ecologia Santa Catarina, Quiané, México	Santa Catarina Quiané, México

author:	
Hochschule München Master Studio DesignBuild Quiané II Karlst. 6, 80333 München	

new construction of a cultural centre
second building phase