


notes:

reference plans:

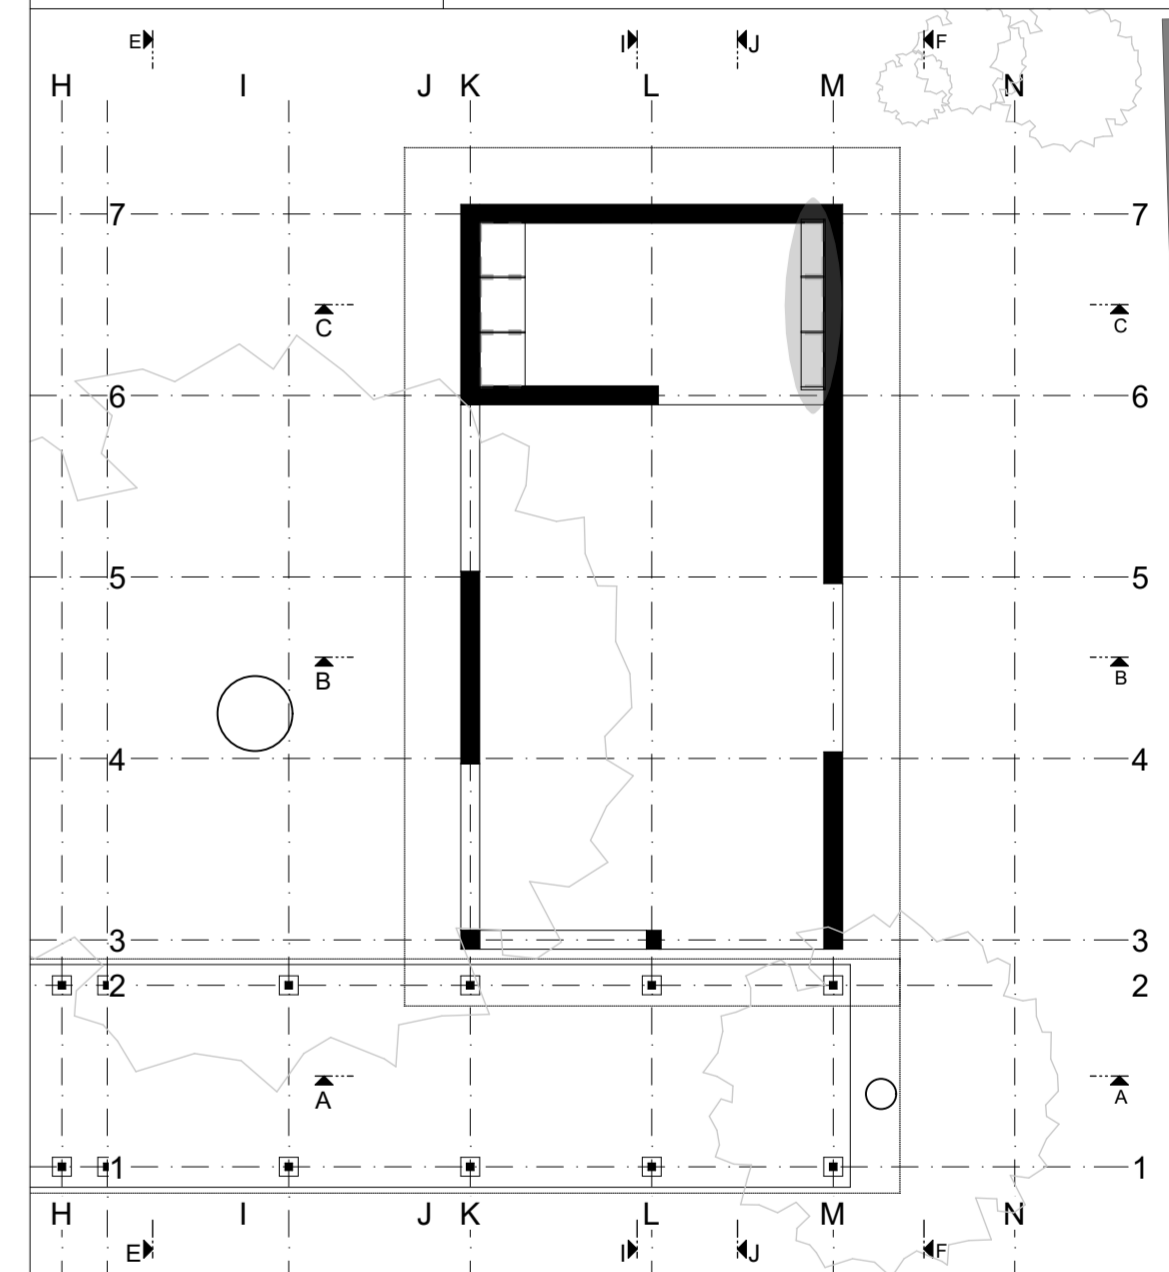

content: Oven

plan nr.: 625_K_dt_I_oven

drawn by:

MM, IP

date:

23.01.2020

scale: 1:20

sheet size: A2

project:

Centro de Cultura y Ecologia
Santa Catarina, Quiané, México

client:

Santa Catarina
Quiané, México

author:

Hochschule München
Master Studio
DesignBuild Quiané II
Karlst. 6, 80333 München

new construction of a cultural centre
second building phase