
An aerial photograph of a city center, tilted at an angle. The map shows a grid of streets and numerous buildings. A specific building in the lower-left quadrant is highlighted with a yellow and black pattern. Several other buildings are circled with thin white lines.


cultural y
ecológico

quiiané


centro

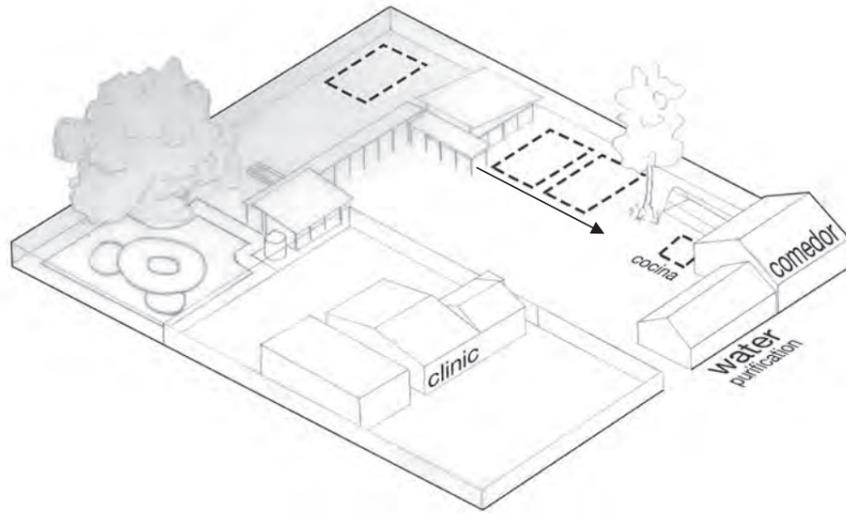


construcciones existentes

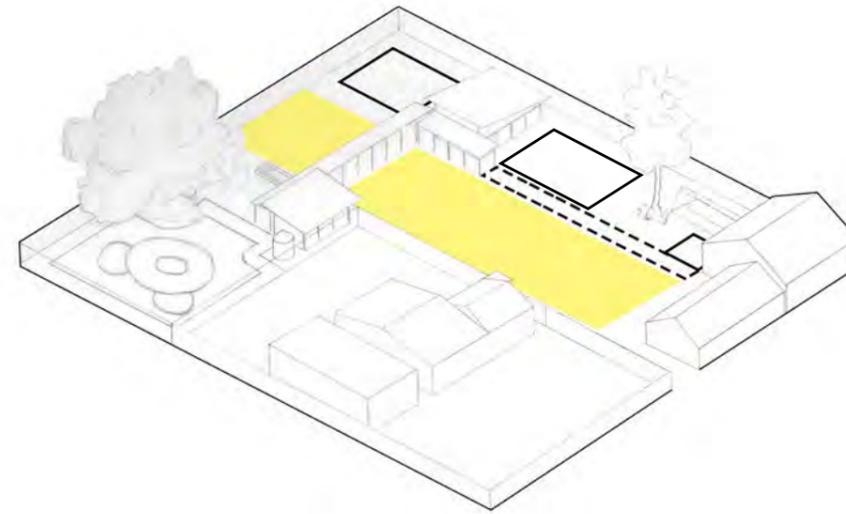

zonas

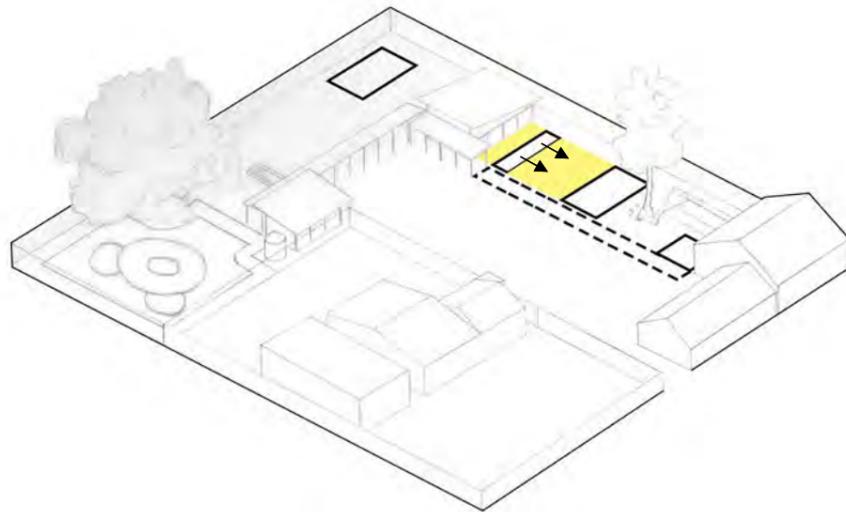



estructura espacial

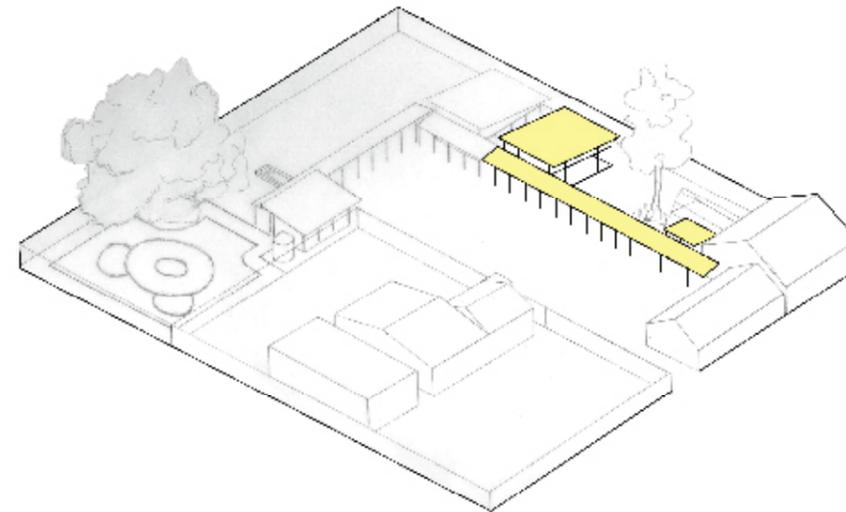

estructura del edificio



concepción

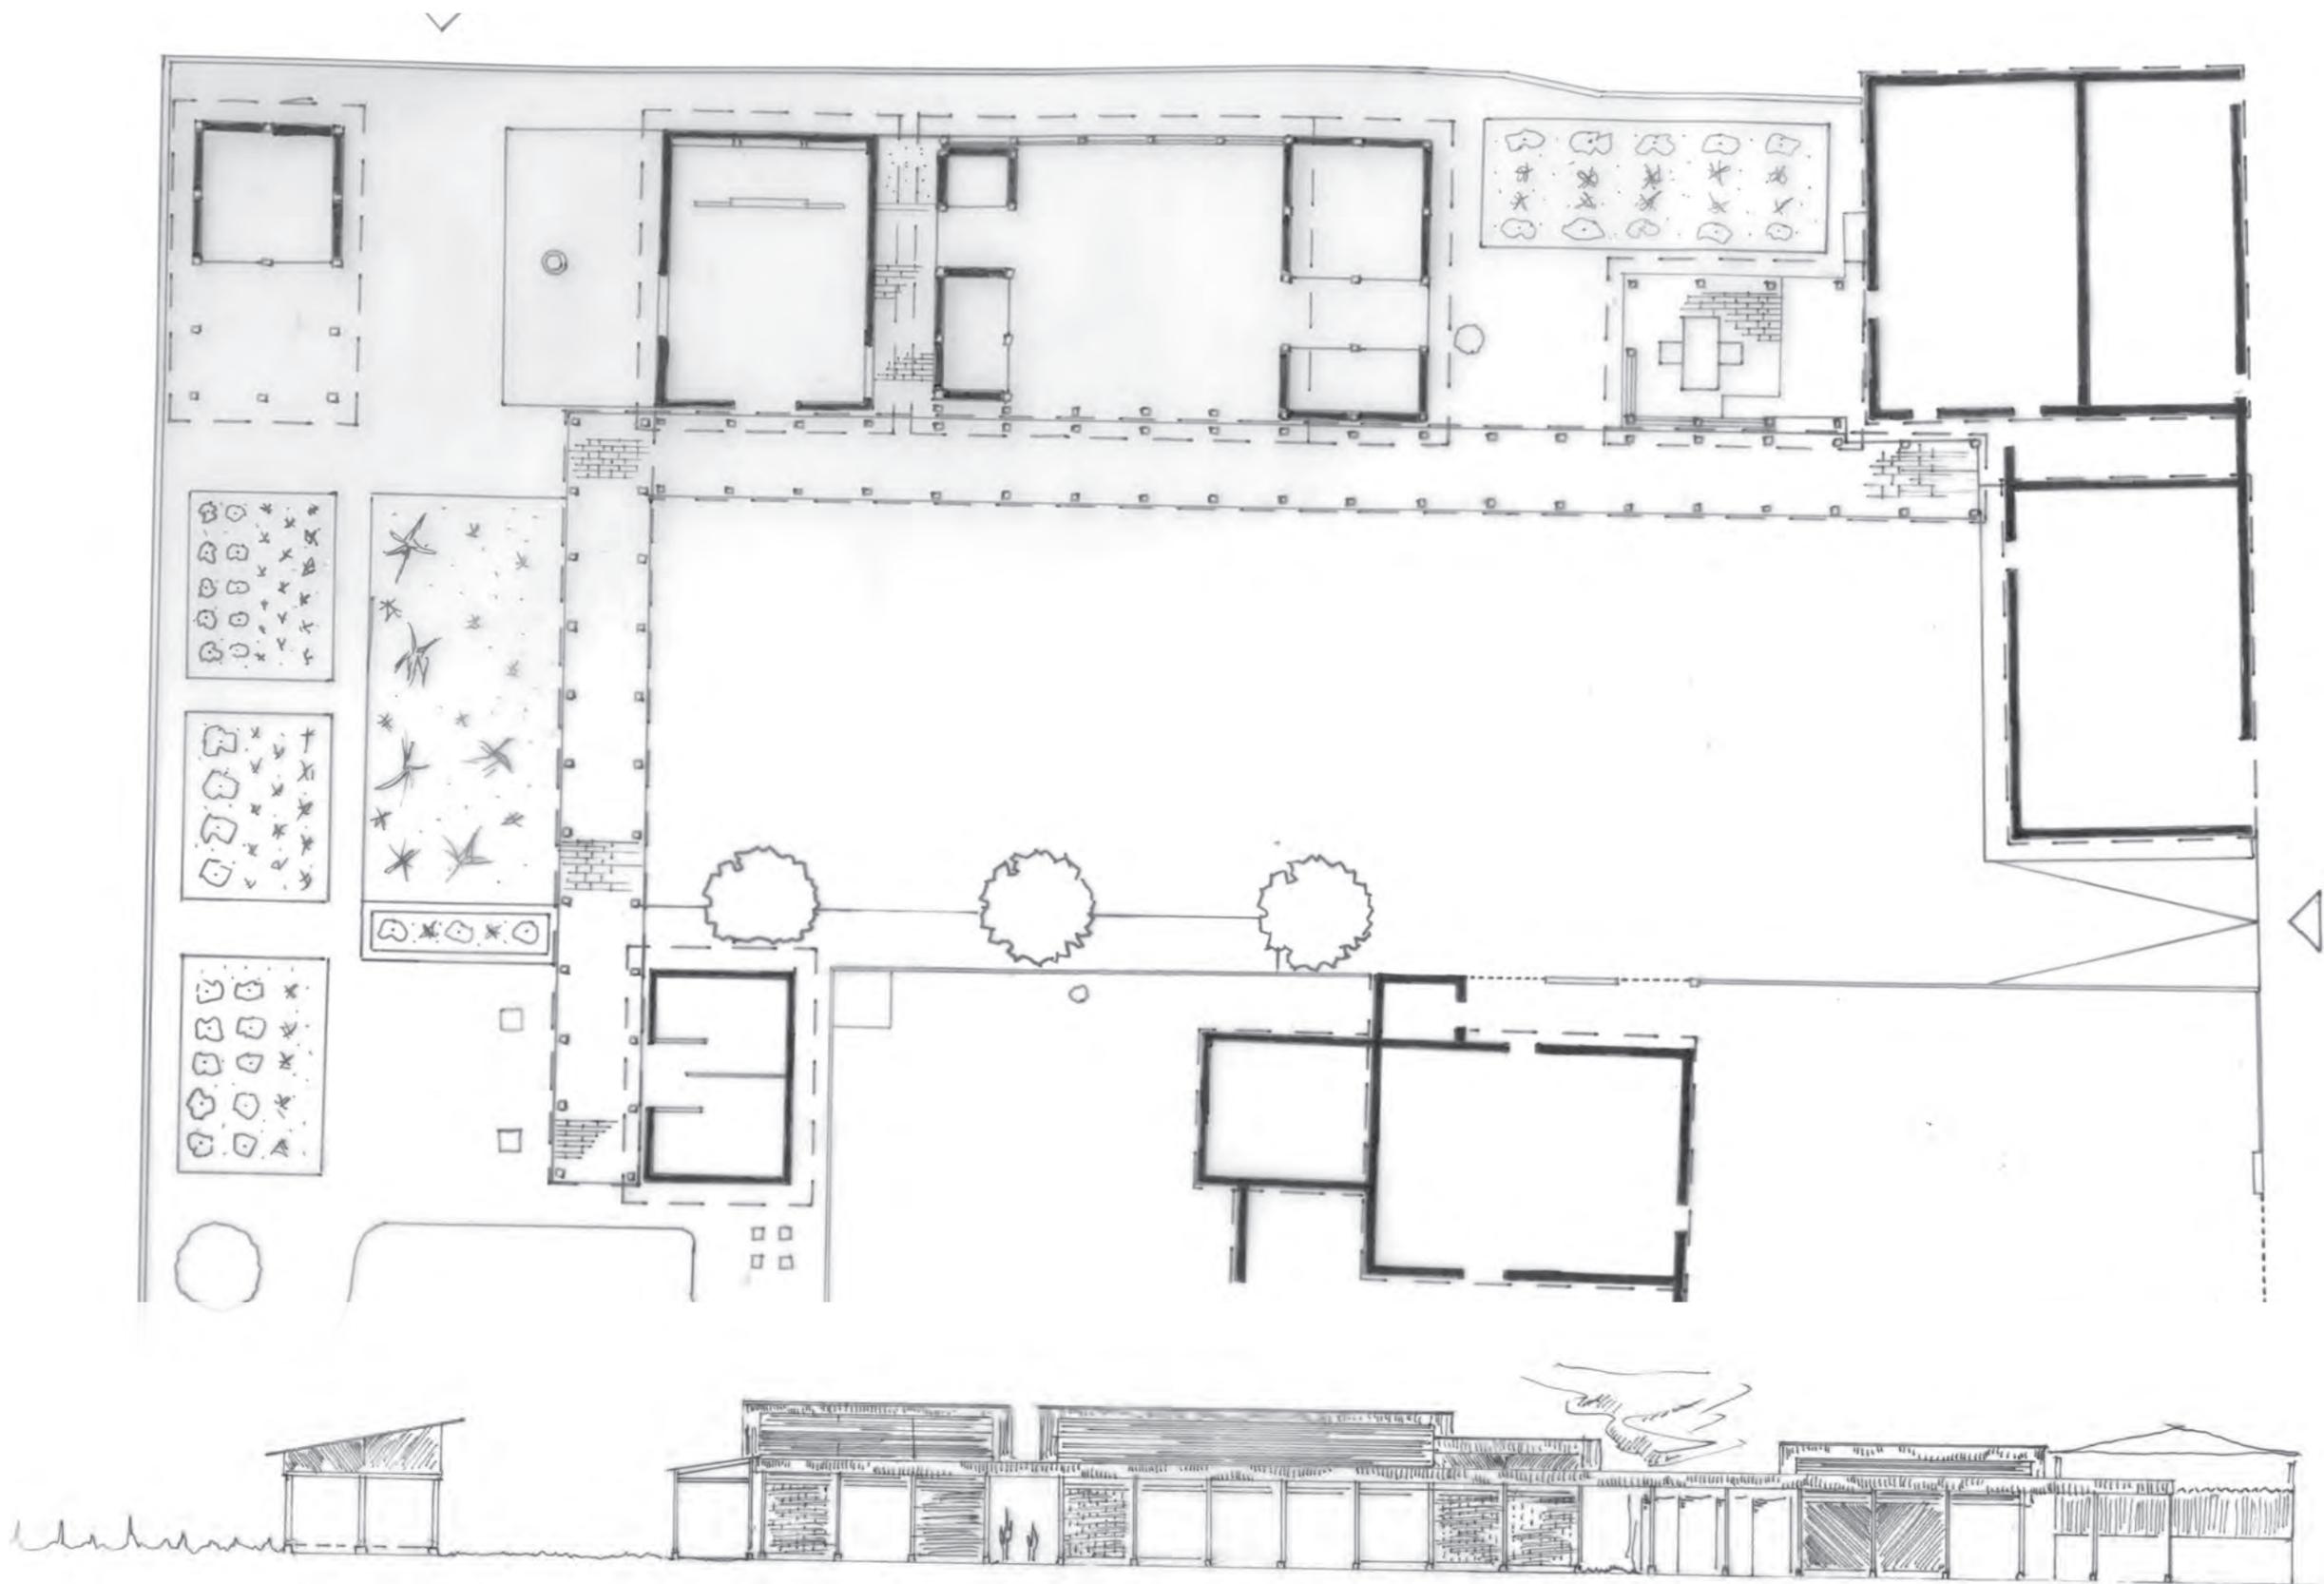

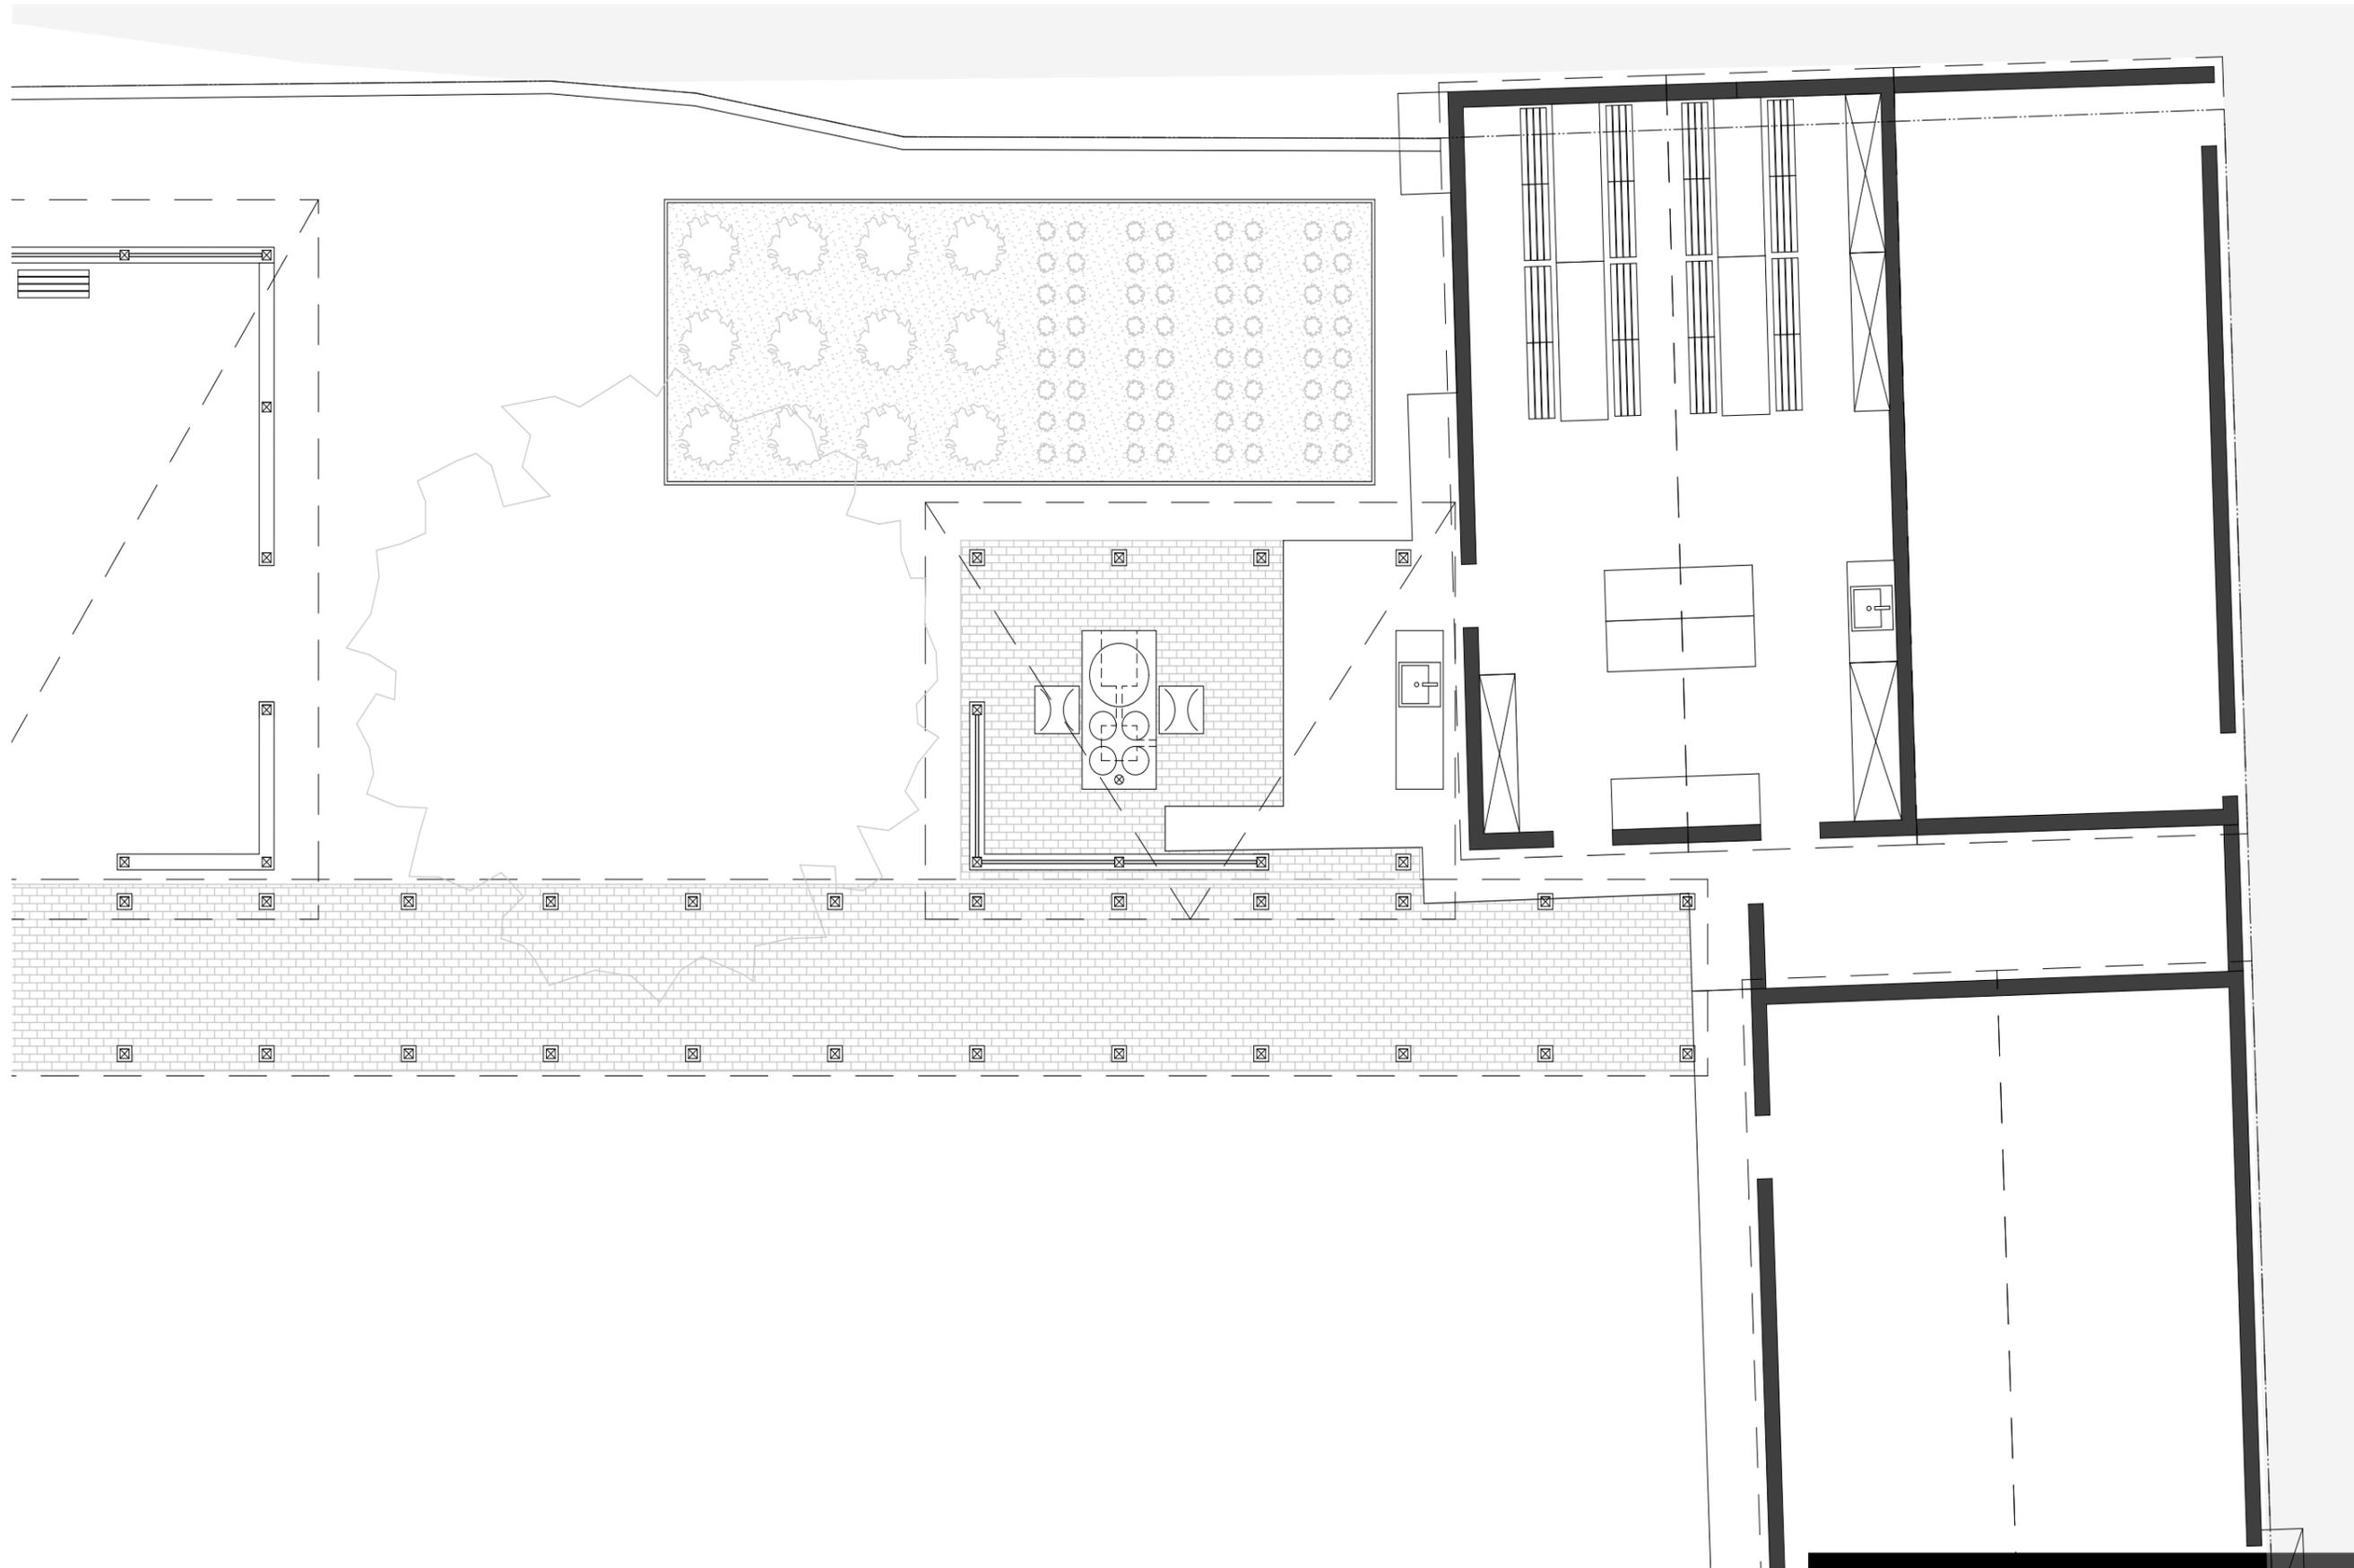

vista | corte | plano | 100

esquema del sitio

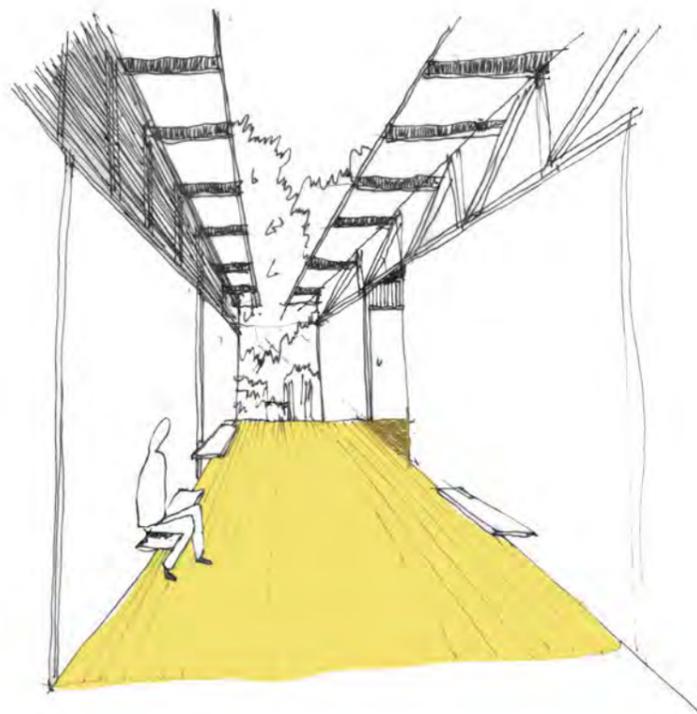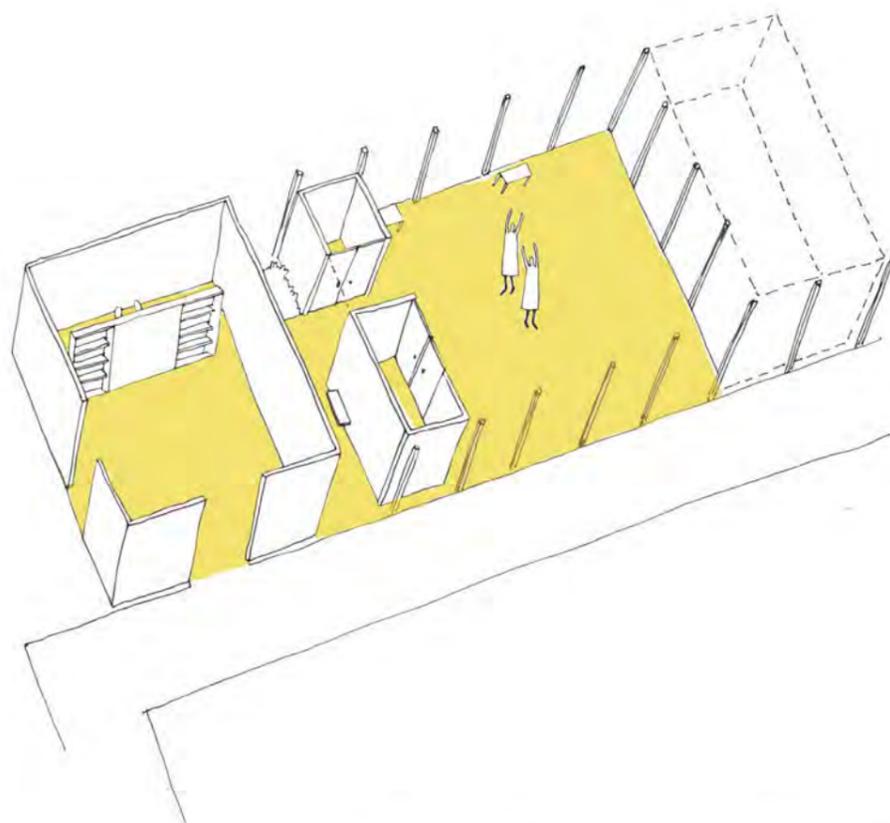




The Centre for Culture and Ecology in Santa Catarina Quiané is to be extended by further uses and made more usable for the inhabitants of the place and their activities.

The functions of the existing buildings will be retained as far as possible. The dining area is to be redesigned and renovated. Further sanitary installations and work surfaces, which better assist the work processes, should simplify the preparation of cooking. The dining area will also be used in the future for other activities such as handicrafts, sewing or group seminars. These new uses allow a clear separation between the preparation area of the kitchen and the dining area with new cabinets. A new wood-saving stove allows a more ecological approach, the orientation to the new buildings creates a reference and visual contact. The greenhouse should merely be renovated and made more efficient.

The required auditoriums will be simplified and combined by a new building and spatial concept. The new auditorium will consist of a large roof which will take up the space. Under the roof, separated from the roof construction, there will be a lockable volume which will only serve the large area. The entire area between the kitchen and the existing kitchen is divided into zones and sequences, yet the entire flat area is visually connected and can be used by both dance groups and children playing. With little effort different uses can take place - the rooms serve the users and can be used for almost everything.

The combination of rooms and non-rooms, outdoor space and indoor space, more flexible and lighter as well as more massive and heavier construction, complements the existing building in an exciting and interesting way and further optimises the Centre.

uso multifuncional

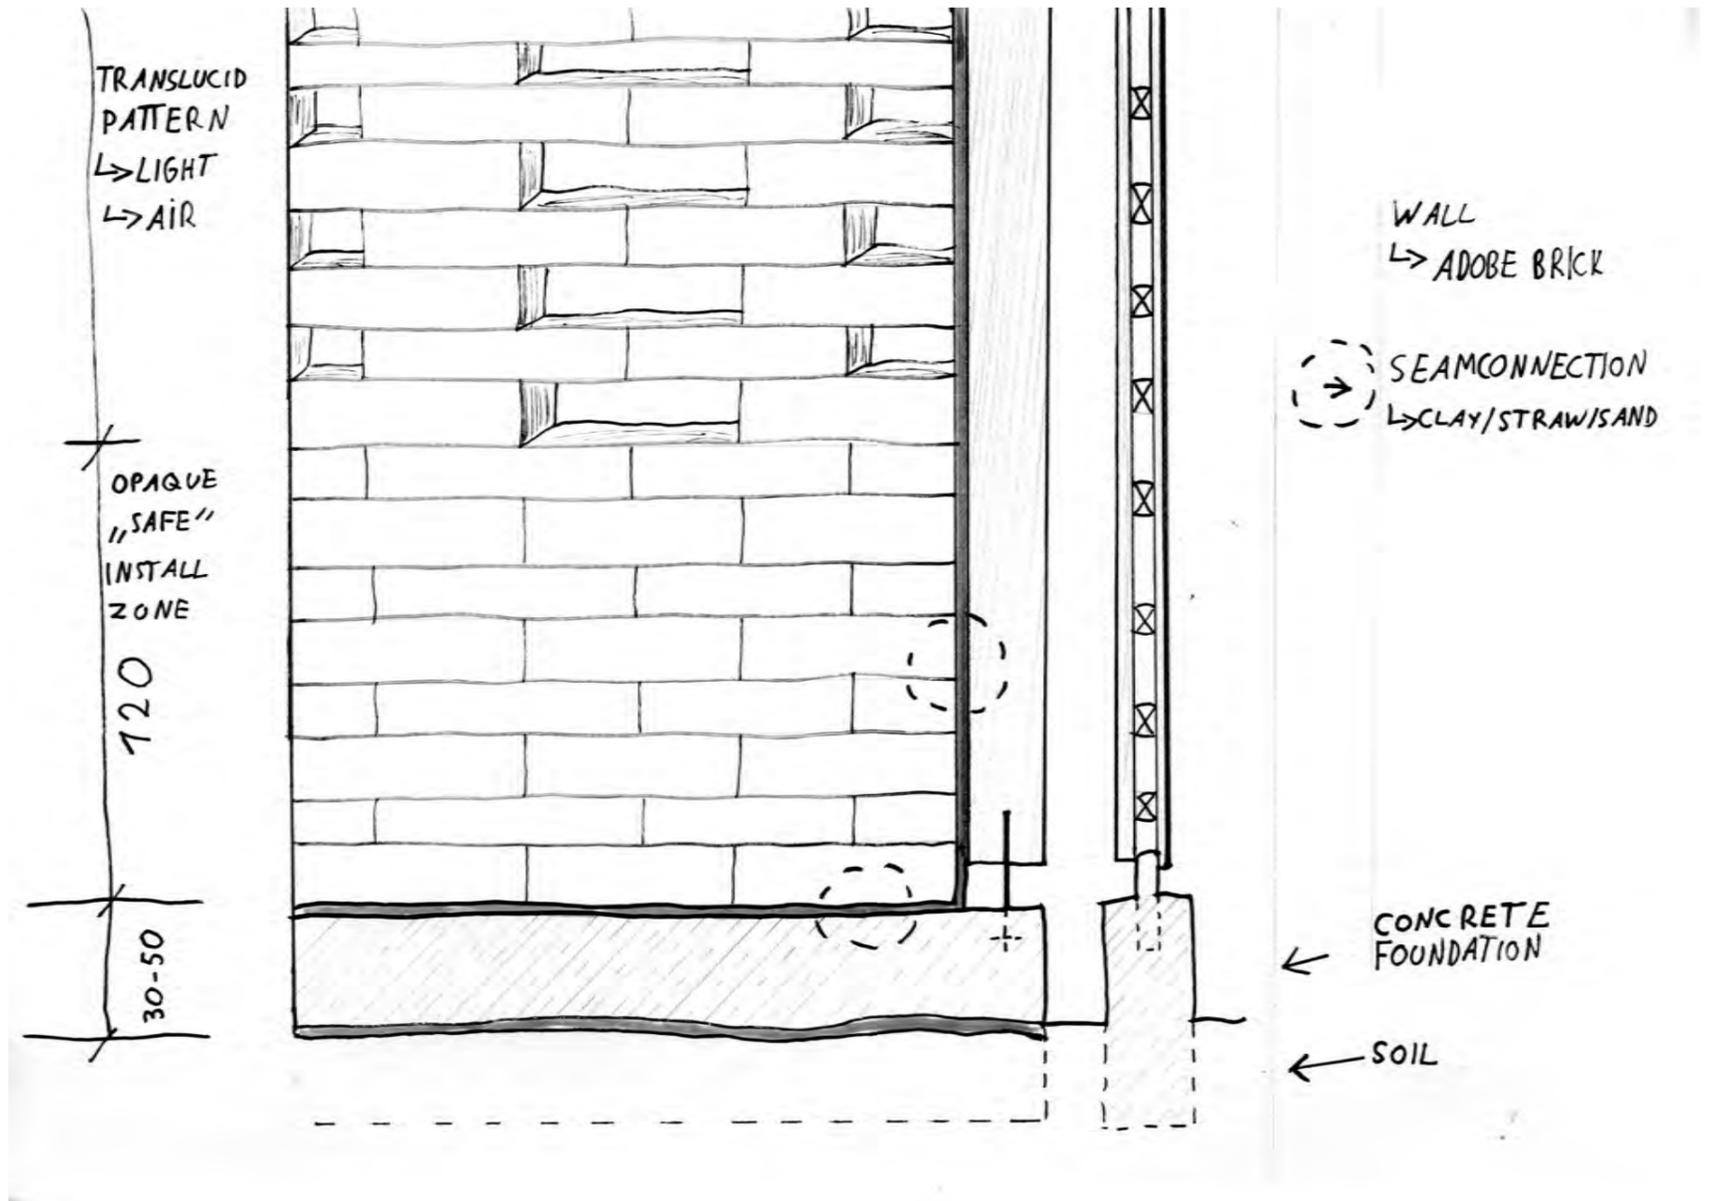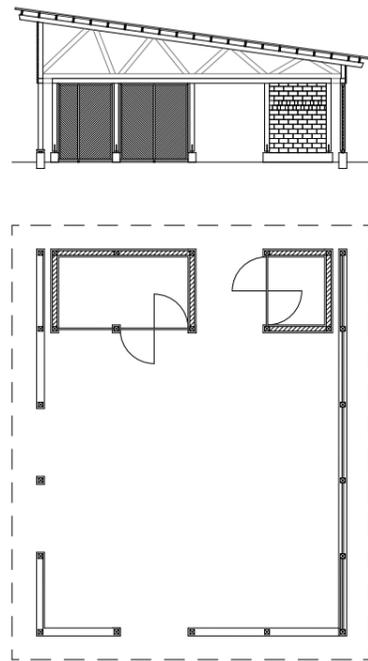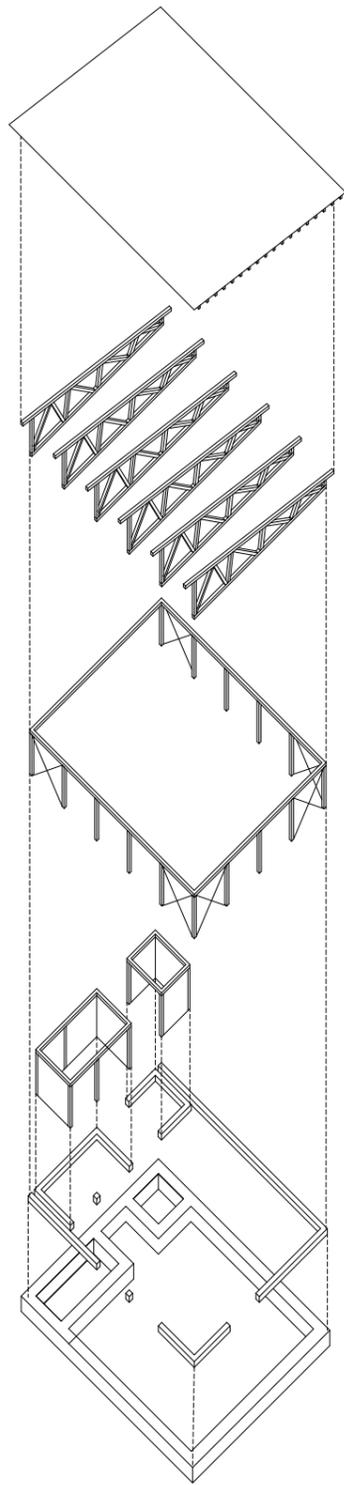

construcción