
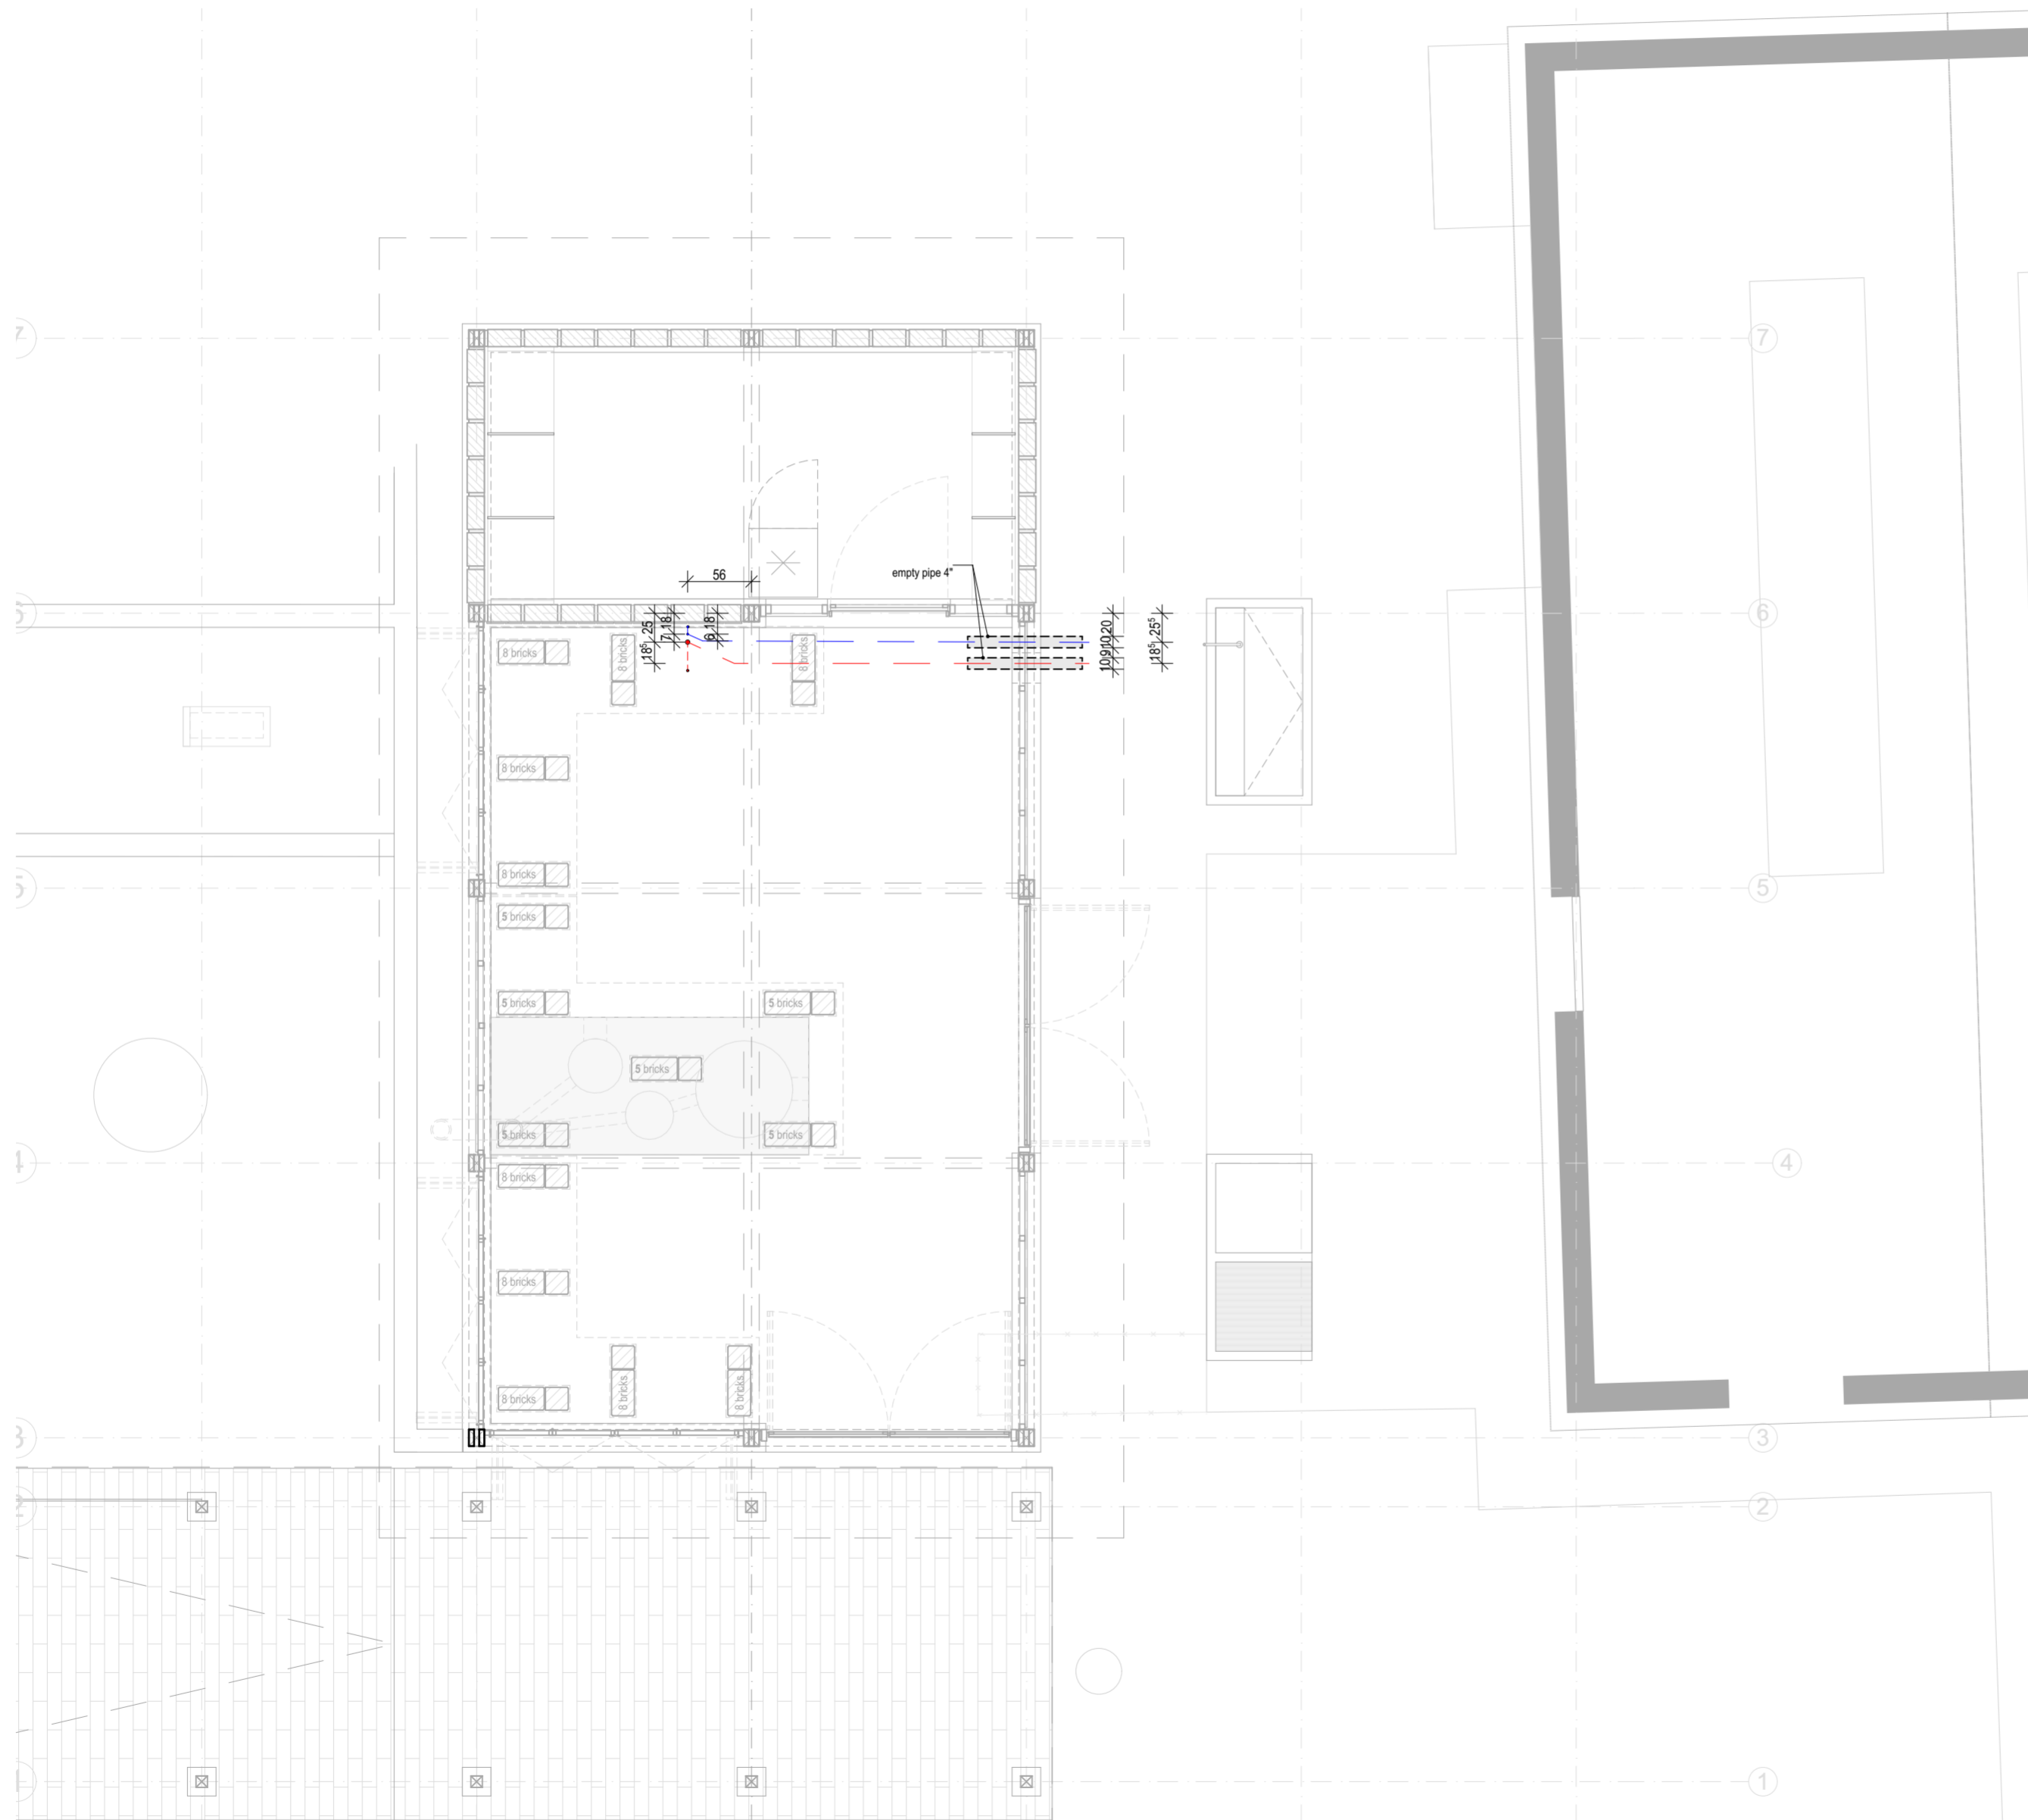


Schnitt Achse 6

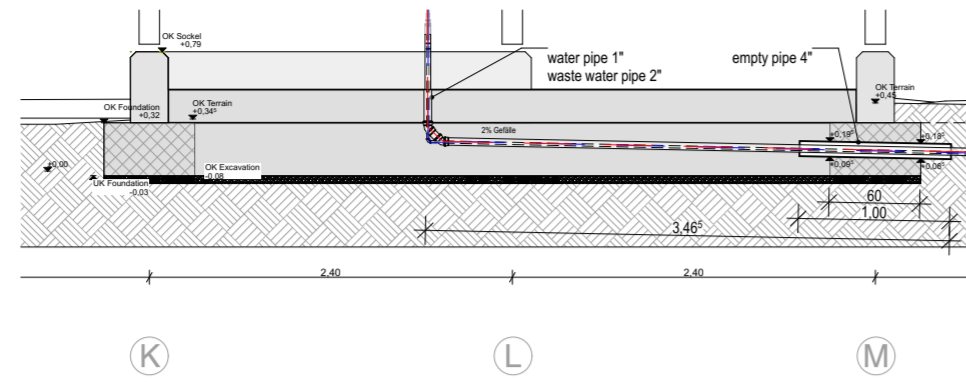


notes:

All measurements/dimensions to check on site!

- - - - - waste water pipe
- - - - - water pipe
- - - - - empty pipe

reference plans:

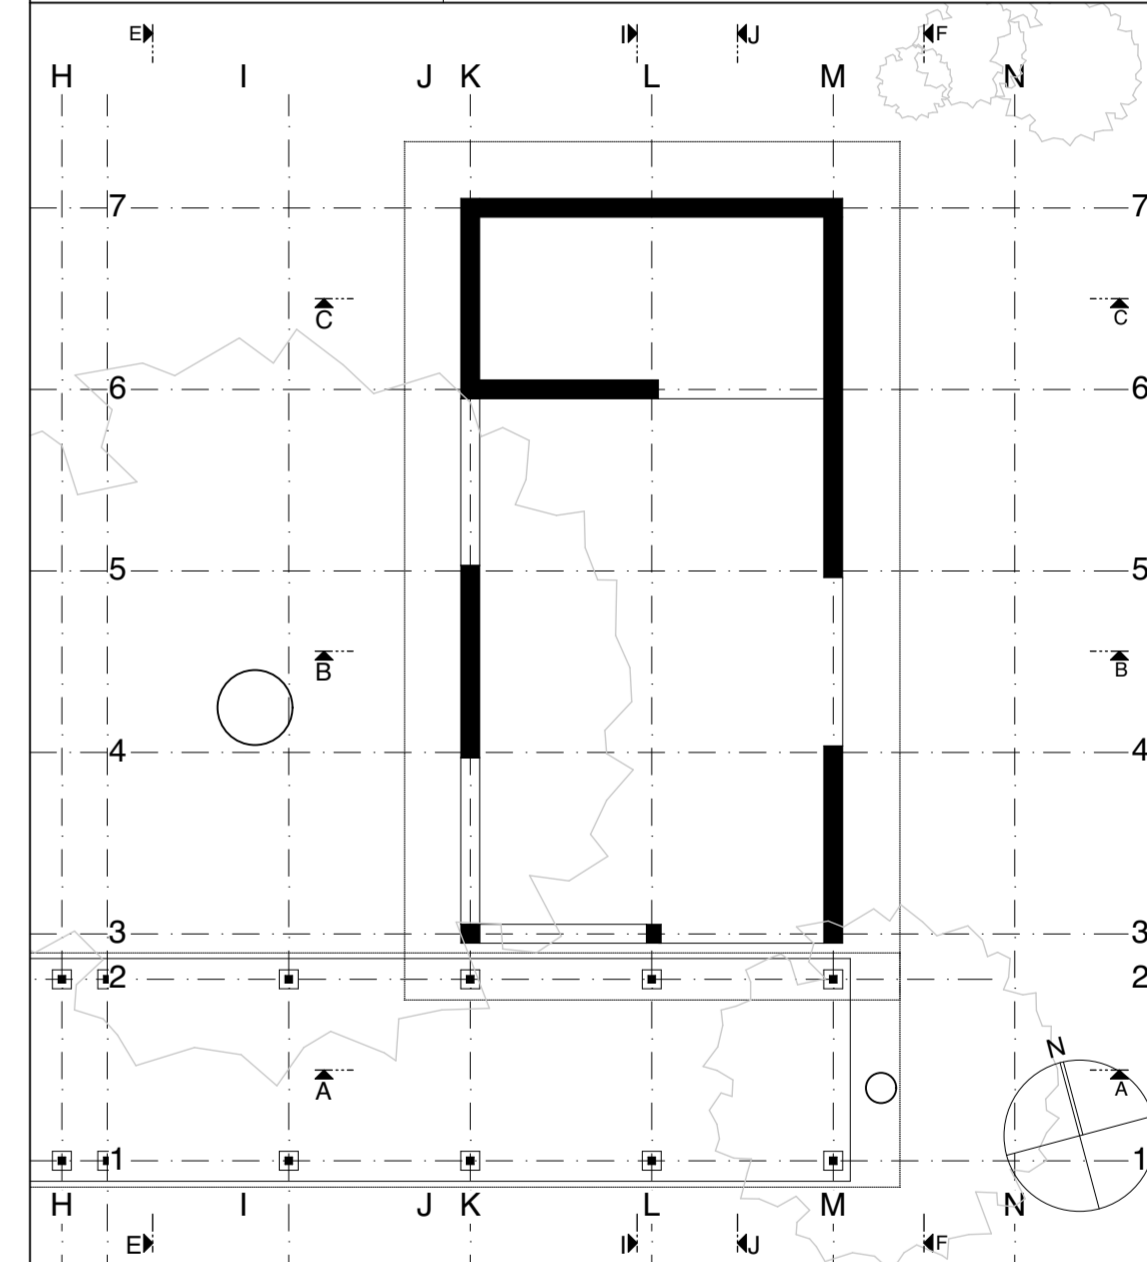

content:

Kitchen _ water plan

plan nr.:

421_K_gr

drawn by:

JS

date:

24.01.20

scale:

1:50

sheet size:

A2

project:

Centro de Cultura y Ecologia

Santa Catarina, Quiané, México

client:

Santa Catarina
Quiané, México

author:

Hochschule München
Master Studio
DesignBuild Quiané II
Karlst. 6, 80333 München

new construction of a cultural centre
second building phase