
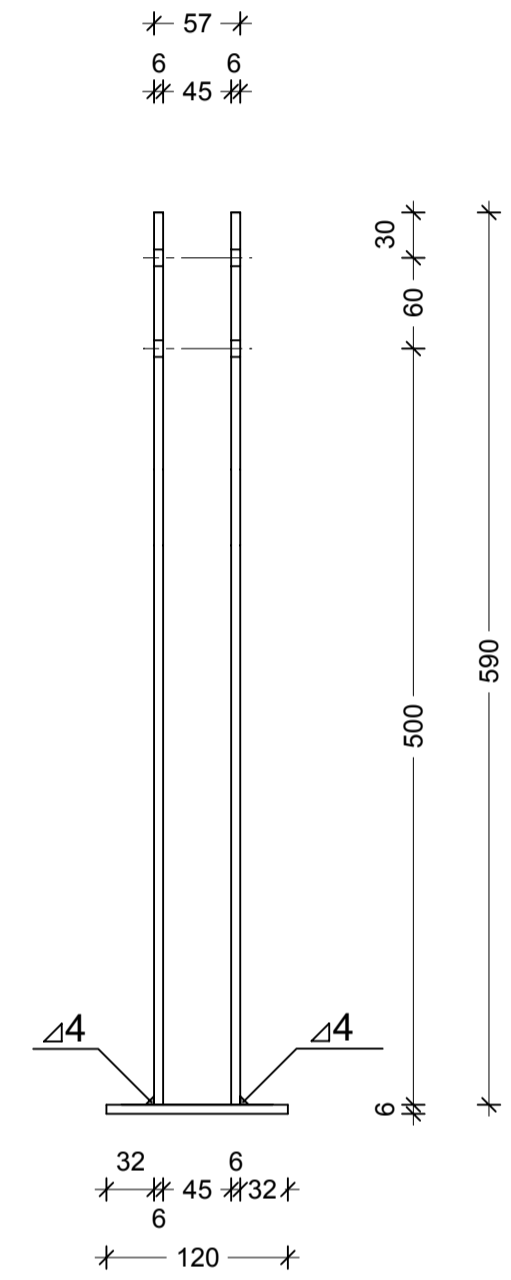


placa de anclaje metalica cocina, S235
cantidad = 13

todas las medidas están en milímetros (mm)

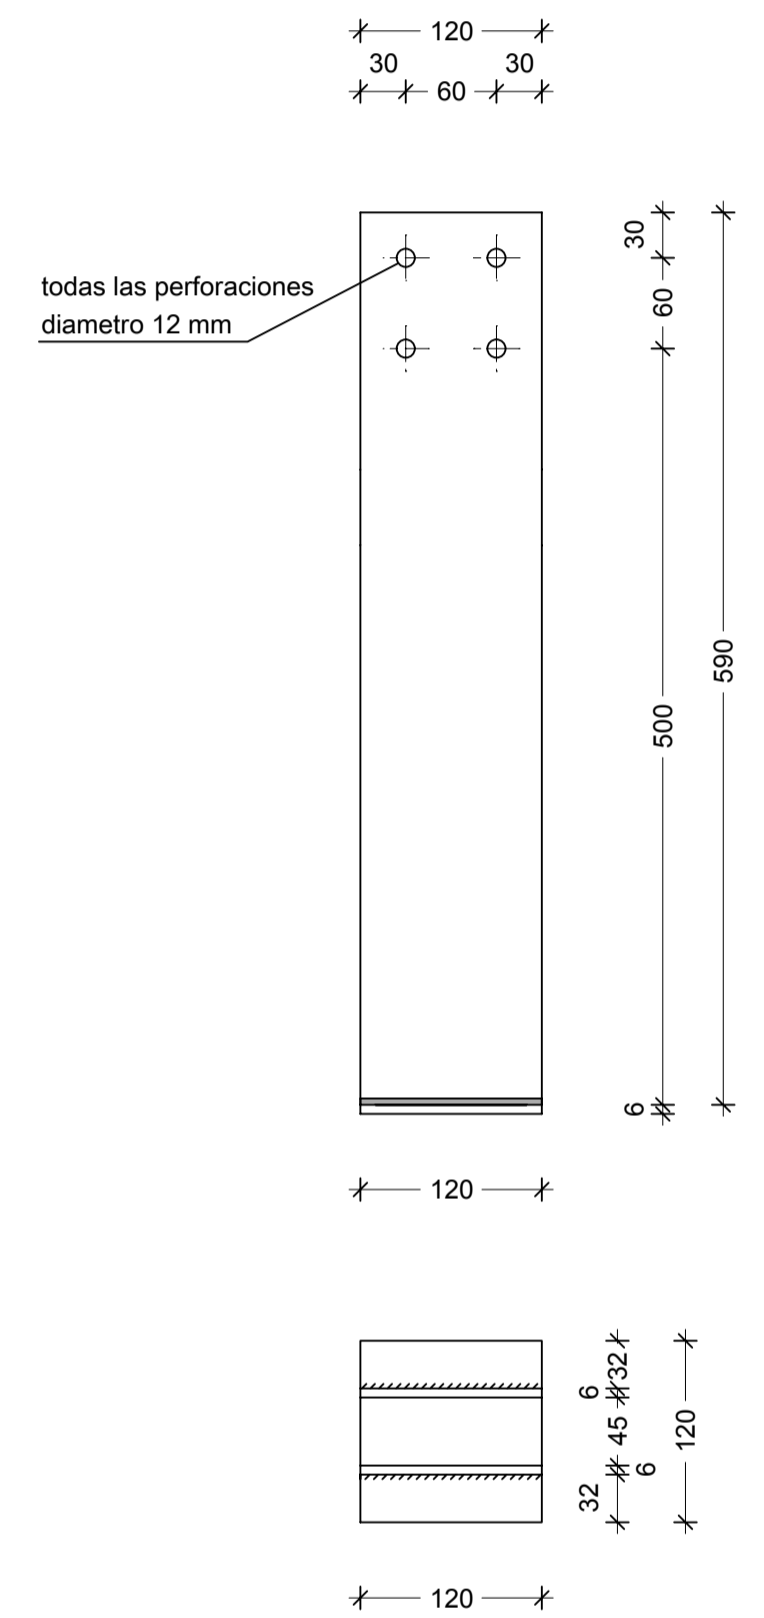


Material	Beschriftung	shortcuts:
Stahlbeton	±0.00	OKG Geländeoberkante
Ziegel	Höhenlage	FU Fundament
Lehmstein	OKR OK Rohkonstruktion	SO Sockel
Bahareque	OKR OK Rohkonstruktion	RB Ringbalken
Stahl	OKF OK Fertigkonstruktion	RD Rohdecke
Holz	OKF OK Fertigkonstruktion	RB Rohboden
Estrich	Grundstücksgrenze	UZ Unterzug
Kies	Schnittlinie	UZ Überzug
Erdreich	Planverweis	OK Oberkante
		UK Unterkante
		VK Vorderkante
		RH Raumhöhe (brutto)
		LH lichte Höhe (netto)
		LB lichte Breite (netto)
		FFB Fertigfußboden
		BRH Brüstungshöhe ab OK
		STUK Sturz-UK ab OK/FFB
		DF Dehnungsfuge
		RR Regenrohr/Fallrohr
		DN Durchmesser (in mm)

All measurements/dimensions to check on site!

notes:

reference plans:

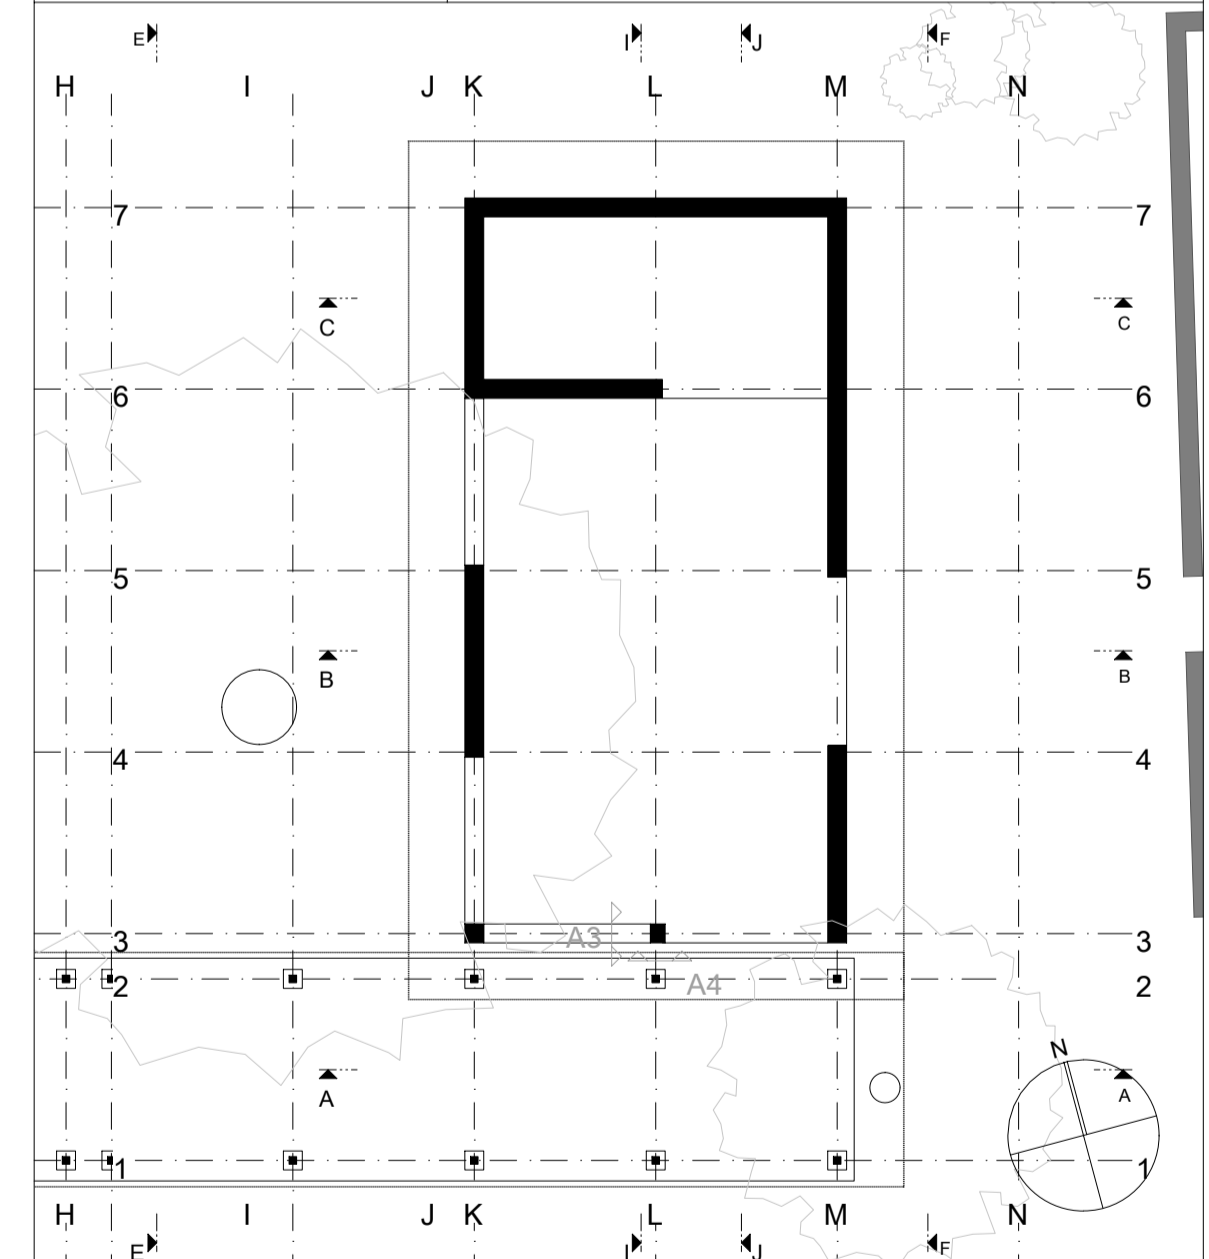

content: knife plate kitchen

plan nr.: 524_K_dt

drawn by: LV

date: 21.01.2020

scale: 1 : 5

sheet size: A1

project: Santa Catarina y Ecologia

client: Santa Catarina, Quiané, México

author: Hochschule München Master Studio DesignBuild Quiané II

Santa Catarina, Quiané, México
new construction of a cultural centre
second building phase